

CIRCULAR ALUMINUM CABINETS, PAINTED (BLACK/DARK SILVER RETAINER FACE - COLOR TBD), FORMED/DEBOSSED ACRYLIC PAN FACES, PAINTED BLACK WITH WHITE LETTERS,

'HOTEL' - CABINET PAINTED BLACK (TBD), PUSH-THRU WHITE ACRYLIC TEXT (HOTEL),


WHITE 'LED' ILLUMINATION INSIDE CABINETS, POWER SUPPLIES DIVIDED AS SHOWN

MOUNTED TO WALL - 2 1/2"x 9" STEEL CHANNEL WITH WELDED CROSS BRACES, 2 1/2" SCHD. 40 PIPE" PROJECTING ARM SUPPORTS/VERTICAL SUPPORT LET THRU AND WELDED TO CHANNEL/BRACES, THRU BOLTED WITH 1/2" SS THREADED ROD/NUTS/WASHERS THRU WALL AND 12"x 12"x 3/8" THICK STEEL PLATES ON INSIDE OF WALL, FABRICATED REMOVABLE ALUMINUM CHANNEL COVER, SEE DETAIL,

ELECTRICAL FEED IN CONDUIT THRU WALL, EACH SIGN CONNECTED, ALL WALL PENETRATIONS TO BE SEALED WITH SILICONE SEALANT

**SIGN NO. 1—FABRICATION**

SCALE: 3/8"=1'-0"

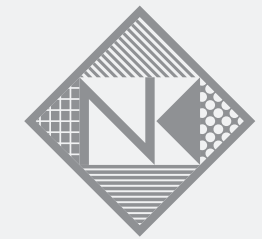

**Neokraft**  
S I G N S

Neokraft Signs Inc.  
686 Main Street  
Lewiston, Maine 04240  
Telephone: 207.782.9654  
Facsimile: 207.782.0009  
1.800.339.2258  
<http://www.neokraft.com>

Custom Sign Fabrication

These plans are the exclusive property of Neokraft Signs, Inc. and are the result of the original work of its employees. They are submitted to Neokraft's client for the sole purpose of consideration of whether to purchase these plans or to purchase from Neokraft a sign manufactured according to these plans.

Distribution or exhibition of these plans to anyone other than employees of said client, or use of these plans to construct a sign similar to the one embodied herein, is expressly forbidden. In the event that such exhibition or construction occurs, Neokraft expects to be reimbursed \$1500 in compensation for time and effort entailed in creating these plans.

**Press Hotel**  
**ML020857**

**PERMIT**

Location: 119 Exchange Street

Portland, Maine

Drawing No.: 7 of 9

Drawn by: DS Rep.: RM

Date: 10.10.2014

Lead No.: ML020857

Gen Ref.: