


ALSO SEE DETAIL PAGE 2

SIGN NO. 1—DOUBLE FACE INT. ILLUM. PROJECTING WALL ID
 SCALE: 3/8"=1'-0"

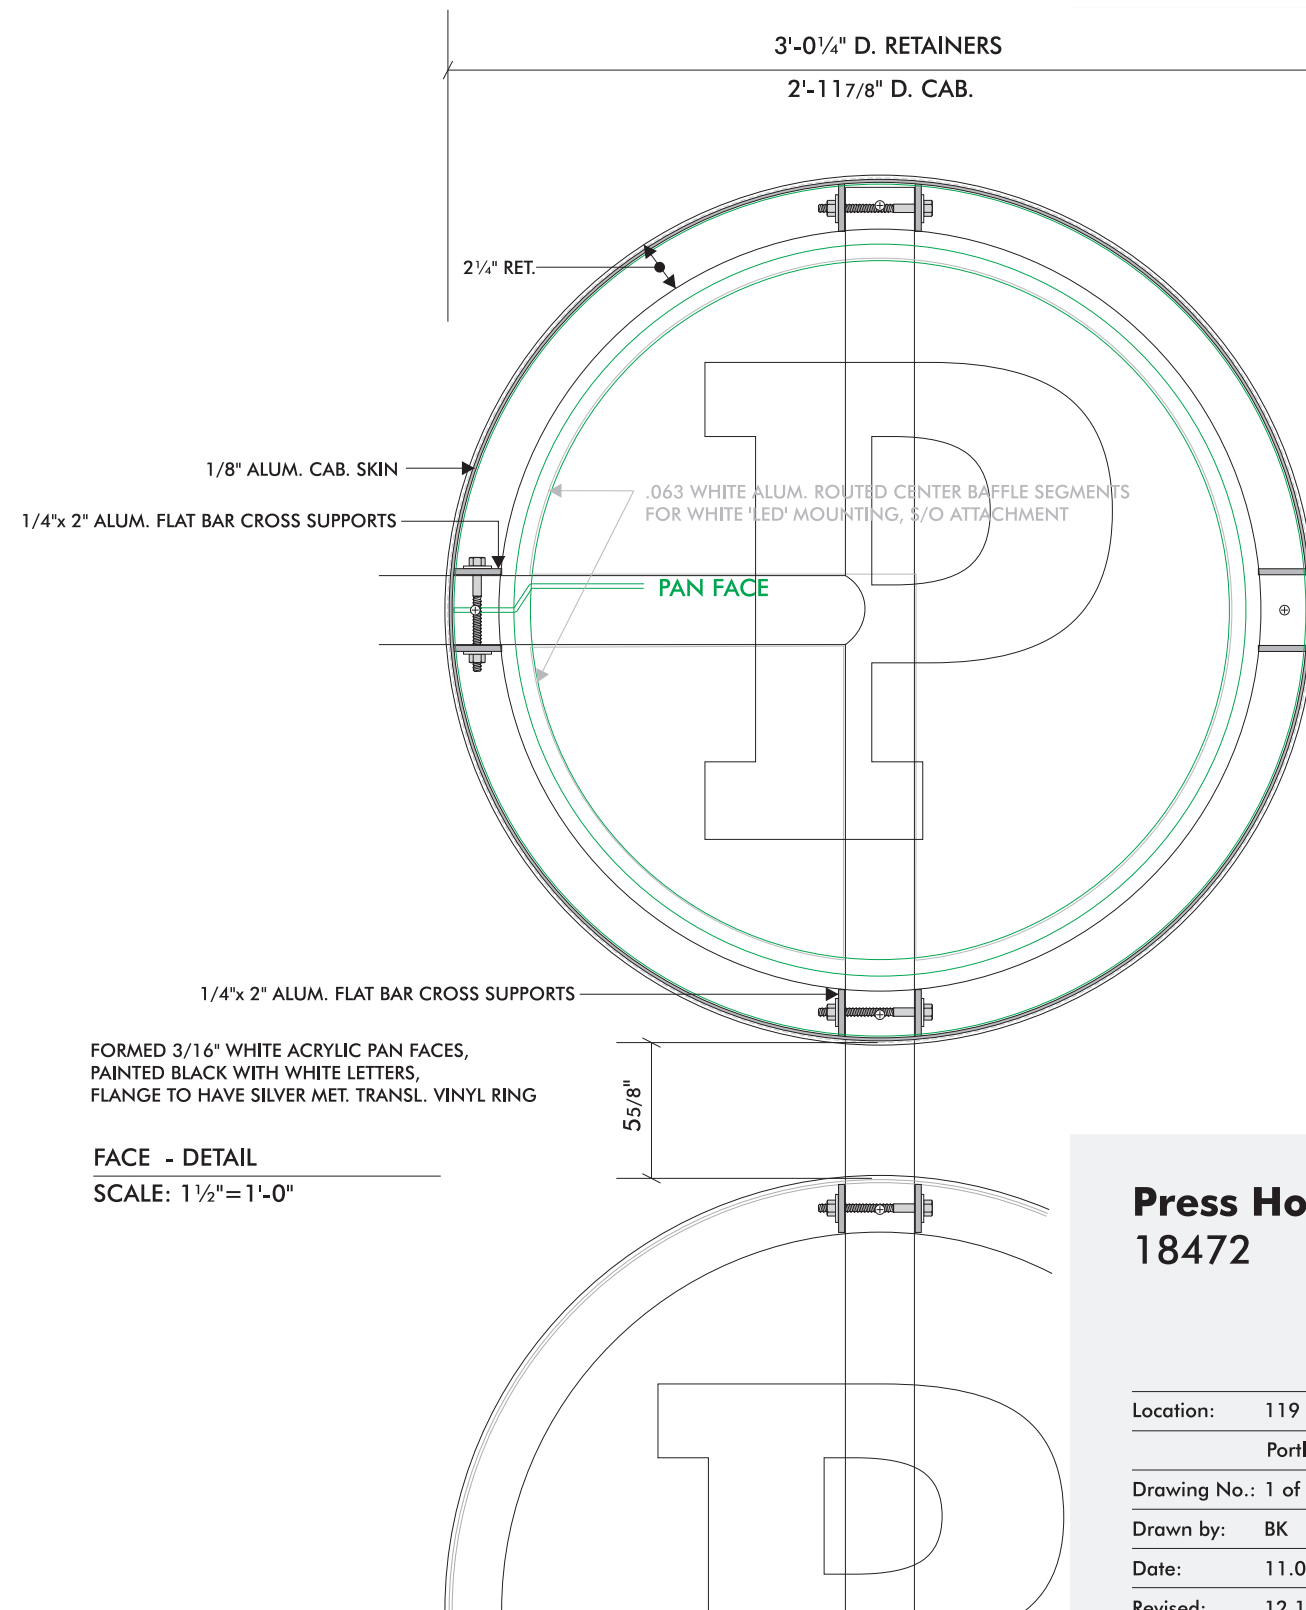

**Press Hotel
18472**

Location: 119 Exchange Street

Portland, Maine

Drawing No.: 1 of 8

Drawn by: BK Rep.: RM

Date: 11.03.2014

Revised: 12.19.2014

Lead No.: ML020857

Gen Ref.: