

[2" DEEP FABRICATED LETTERS FACE-LIT, PAINTED GREY (PMS421), WHITE ACRYLIC FACES, WHITE 'LED' LIGHTING—STEEL ART]

'ICON'—NEOKRAFT TO ADD PRINTED TRANSL. VINYL TO MATCH (PMS7563)

LETTERS & ICON STUD-MOUNTED TO FABRICATED ALUM. RACEWAY (SC #2042), PAINTED

RACEWAY MOUNTED TO WALL WITH 1" x 1" ALUMINUM MOUNTING TUBES WITH 'SS' STUDS EXPOXIED INTO MORTAR JOINTS ONLY; USE ACORN NUTS (6) LOCATIONS (4) TOP, (2) BOTTOM

NO PENETRATIONS BY NEOKRAFT INTO GRANITE; SEAL ALL PENETRATIONS

120V-20A ELECTRICAL TO SIGN LOCATION BY OWNER



TOP VIEW




END VIEW

A2.04 4

CONGRESS STREET—ENTRY SIGN—INTERNALLY LIGHTED LETTERS

SCALE: 1/2" = 1'-0" (1) SET REQUIRED

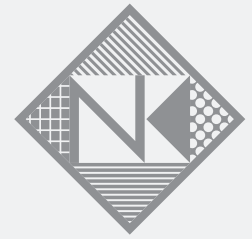

Neokraft  
SIGN S

Neokraft Signs Inc.  
686 Main Street  
Lewiston, Maine 04240  
Telephone: 207.782.9654  
Facsimile: 207.782.0009  
1.800.339.2258  
<http://www.neokraft.com>

Custom Sign Fabrication

These plans are the exclusive property of Neokraft Signs, Inc. and are the result of the original work of its employees. They are submitted to Neokraft's client for the sole purpose of consideration of whether to purchase these plans or to purchase from Neokraft a sign manufactured according to these plans.

Distribution or exhibition of these plans to anyone other than employees of said client, or use of these plans to construct a sign similar to the one embodied herein, is expressly forbidden. In the event that such exhibition or construction occurs, Neokraft expects to be reimbursed \$1500 in compensation for time and effort entailed in creating these plans.

**Press Hotel**  
19509

**PERMIT**

Location: 390 Congress Street

Portland, Maine

Drawing No.: 1 of 1

Drawn by: DS Rep.: RM

Date: 08.26.2015

Lead No.: ML022526

Gen Ref.: 18472, ML020857