

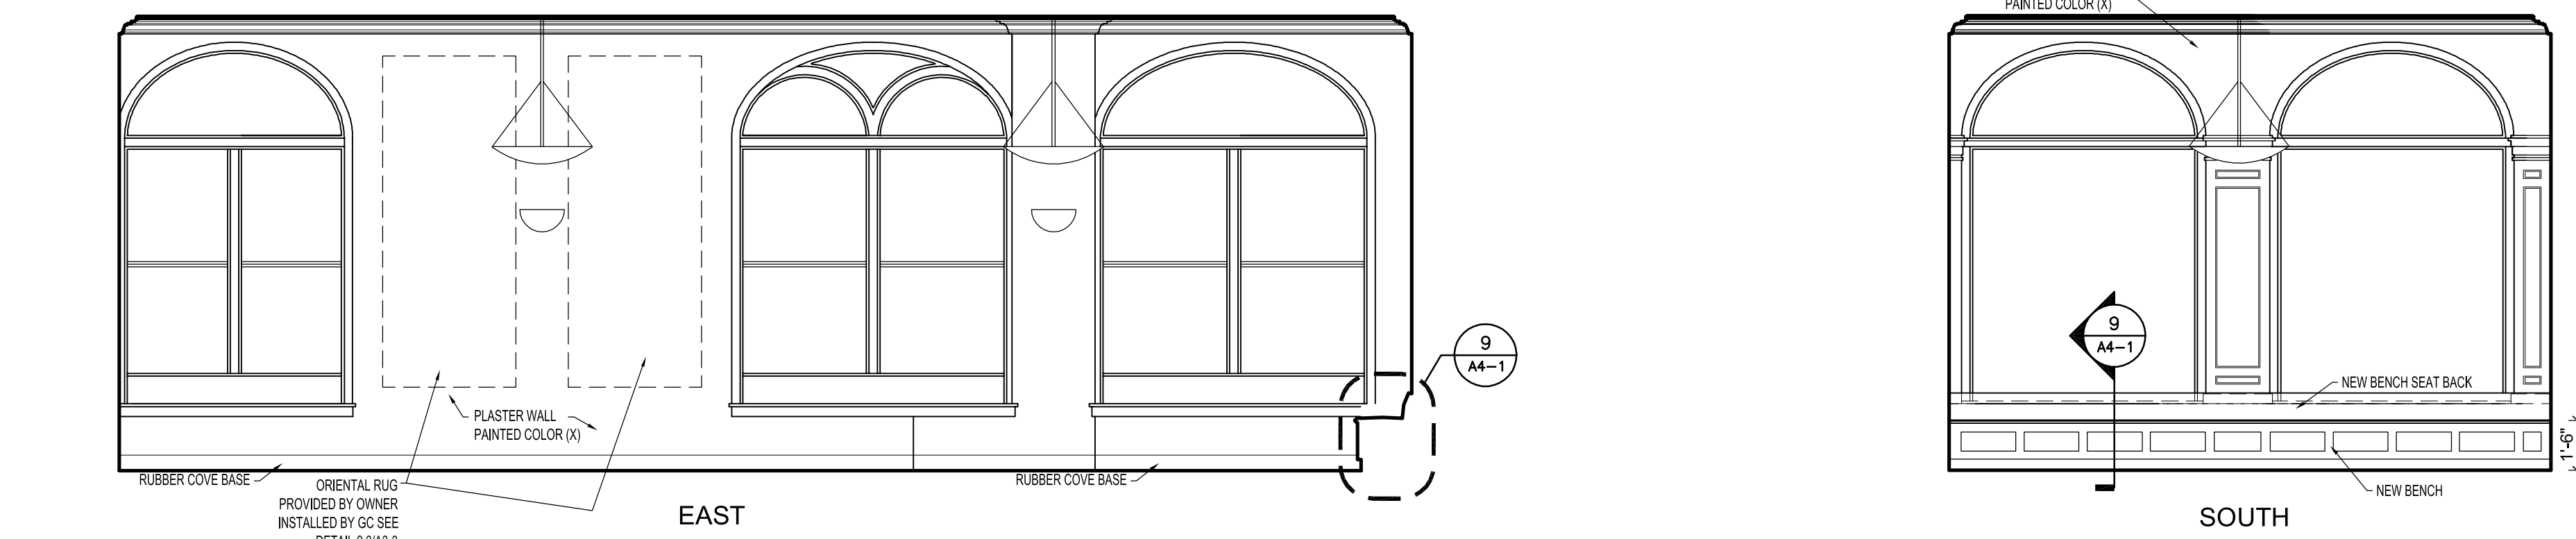


1 BEVERAGE STOCKROOM - 104 INTERIOR ELEVATIONS
A2-2 1/4" = 1'-0"

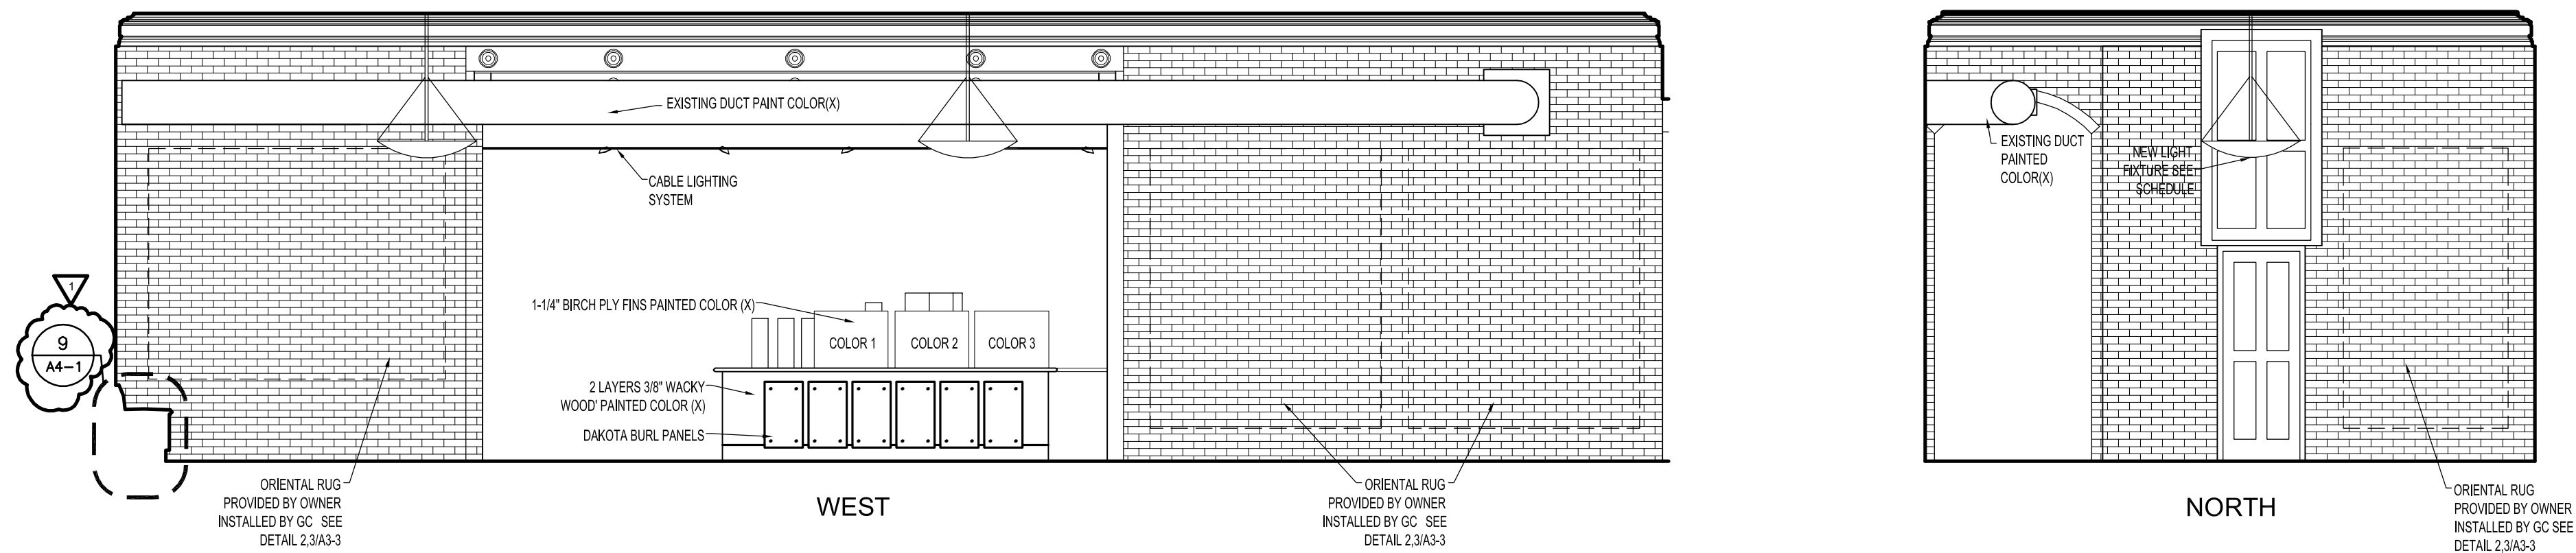

2 SOUTH DINING ROOM - 105 INTERIOR ELEVATIONS
A2-2 1/4" = 1'-0"

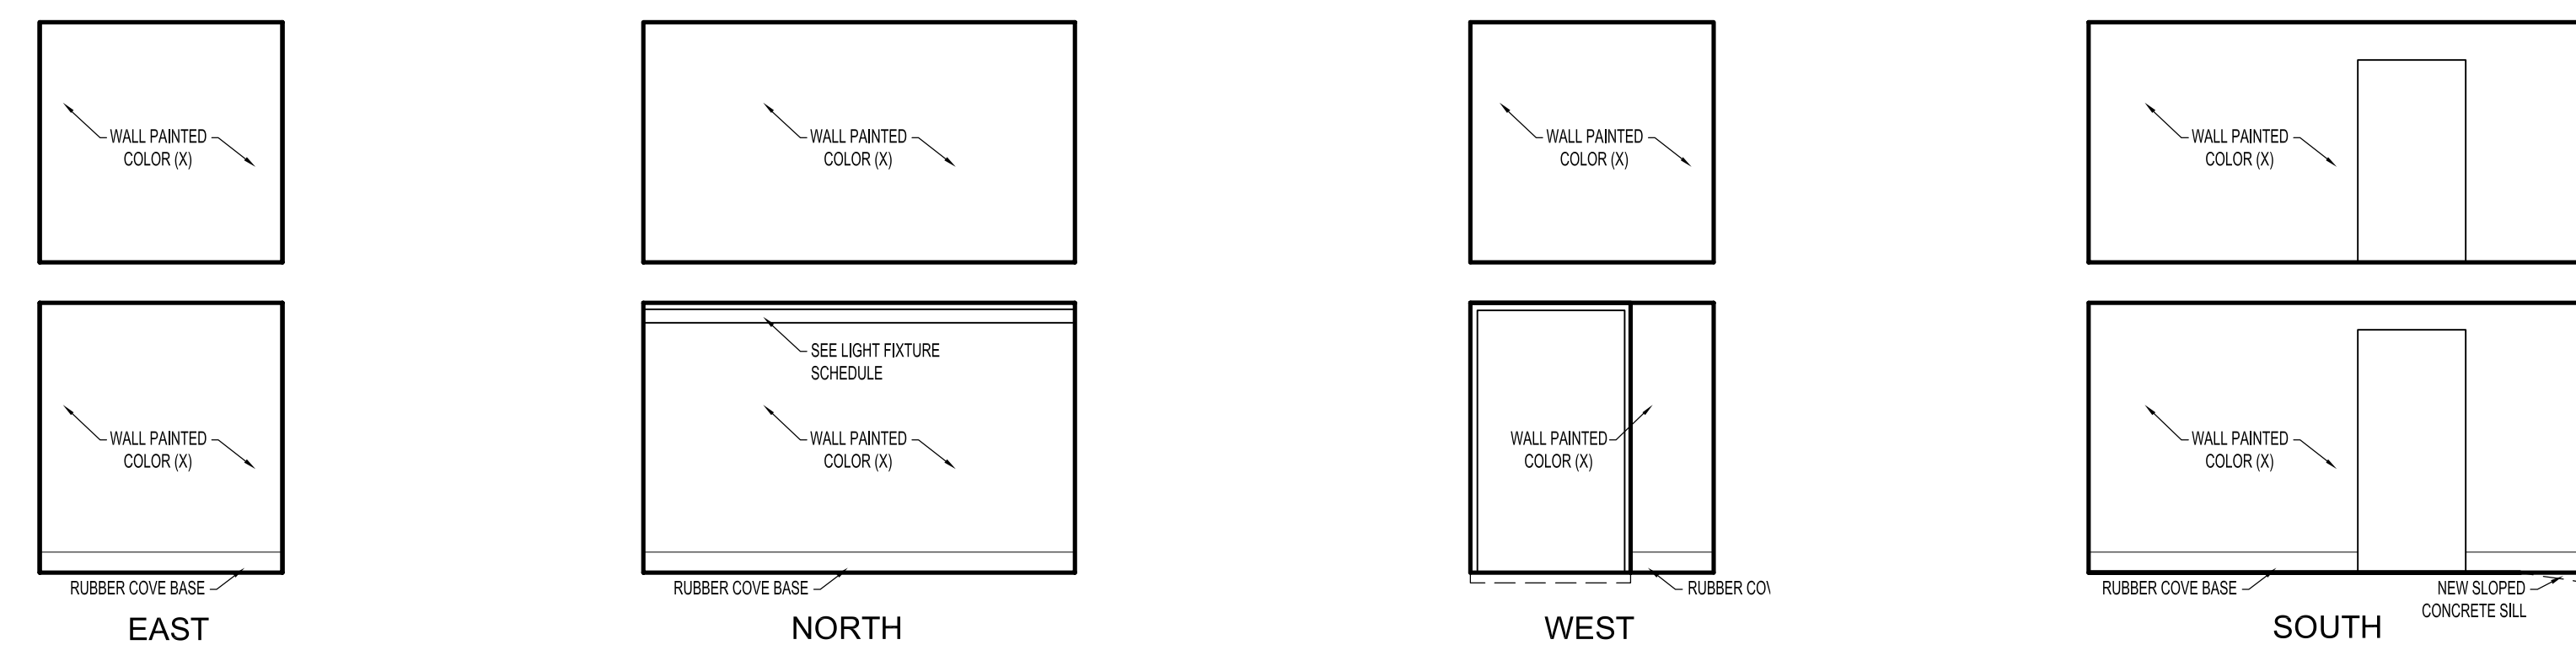

3 CHILDREN'S PLAYROOM - 106 INTERIOR ELEVATIONS
A2-2 1/4" = 1'-0"