

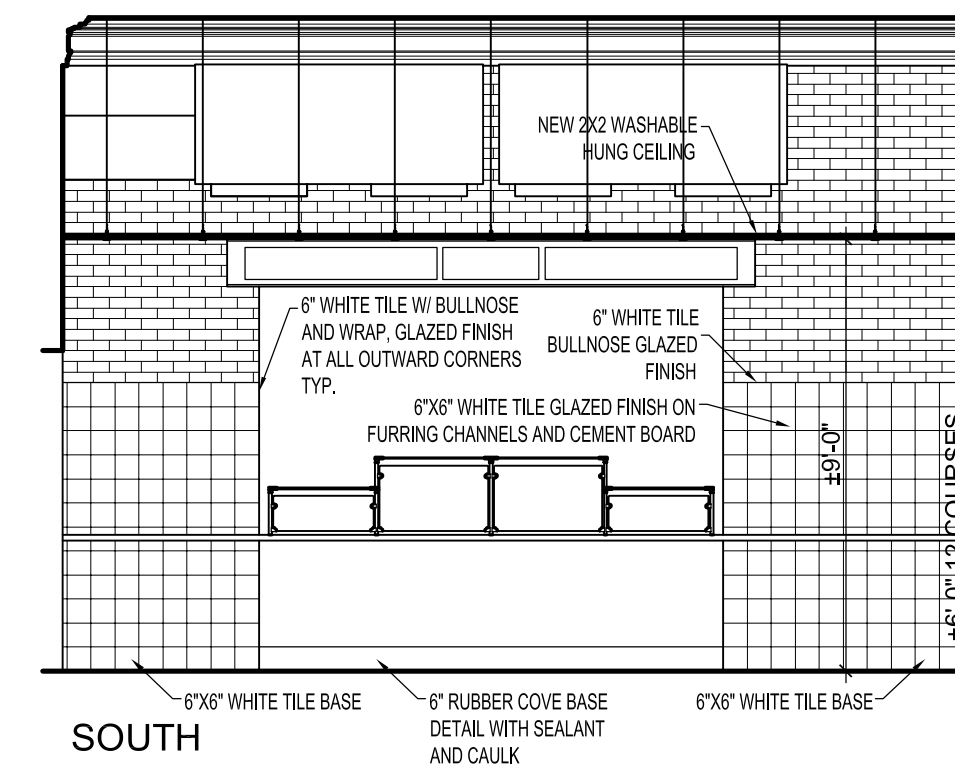
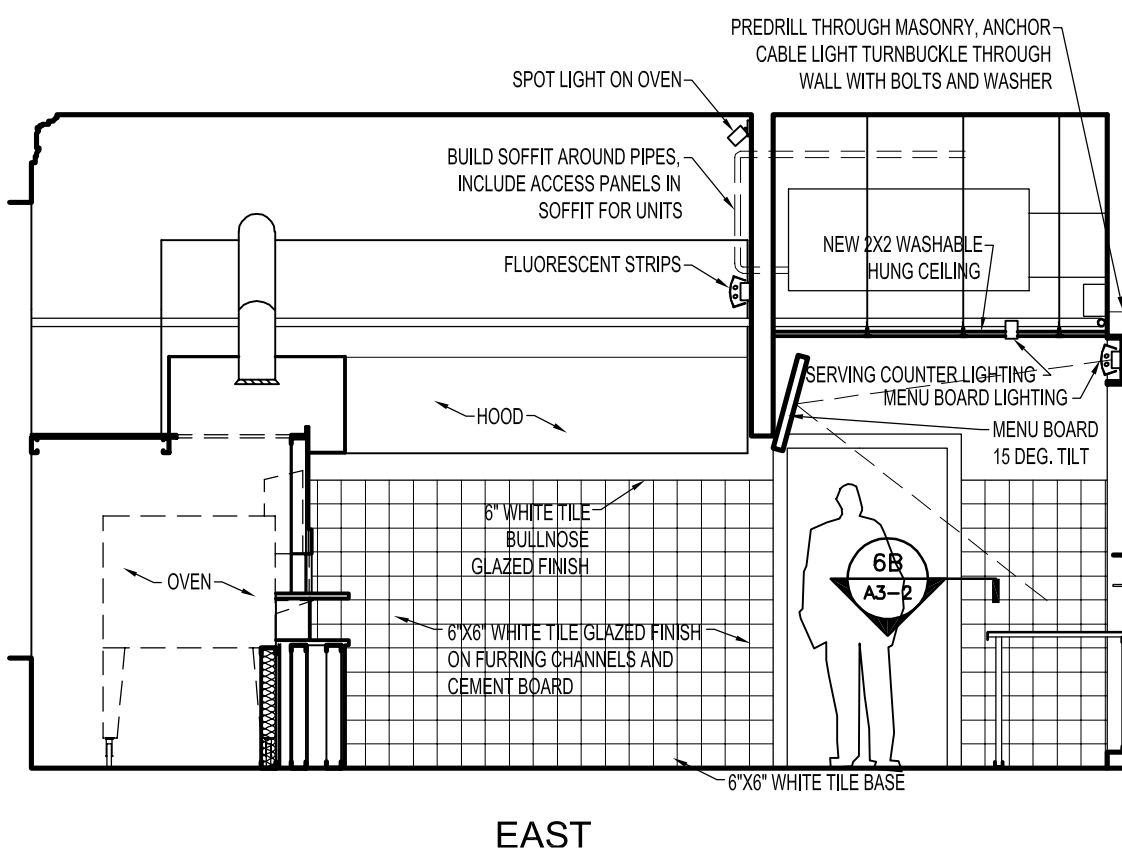
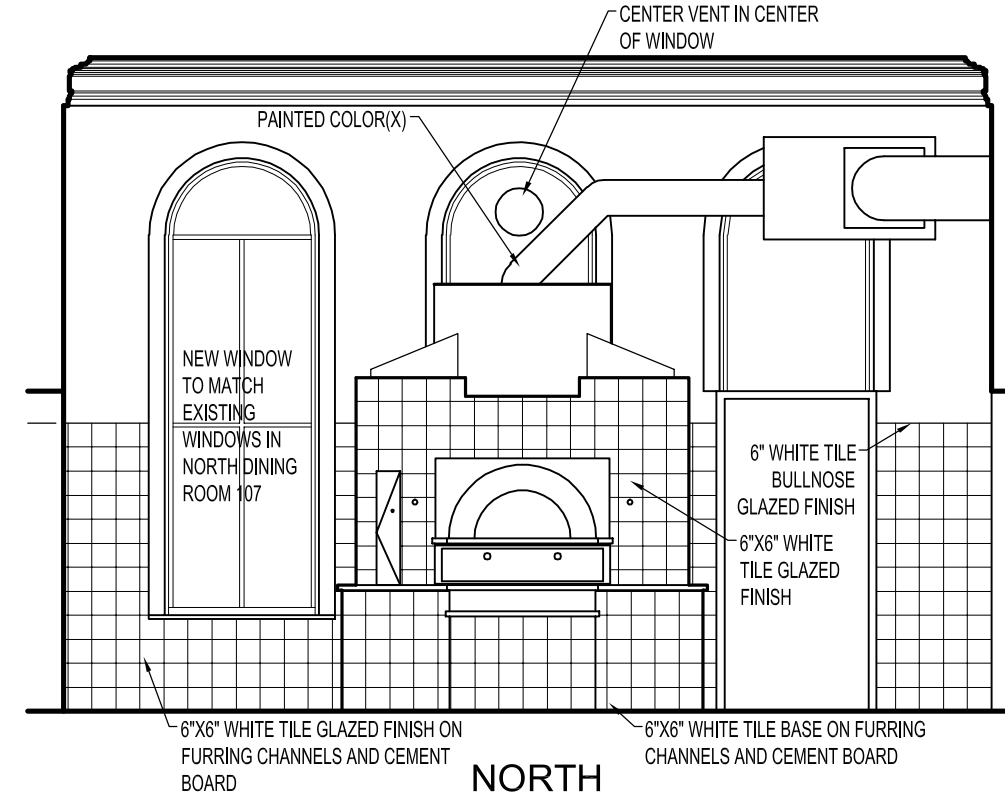
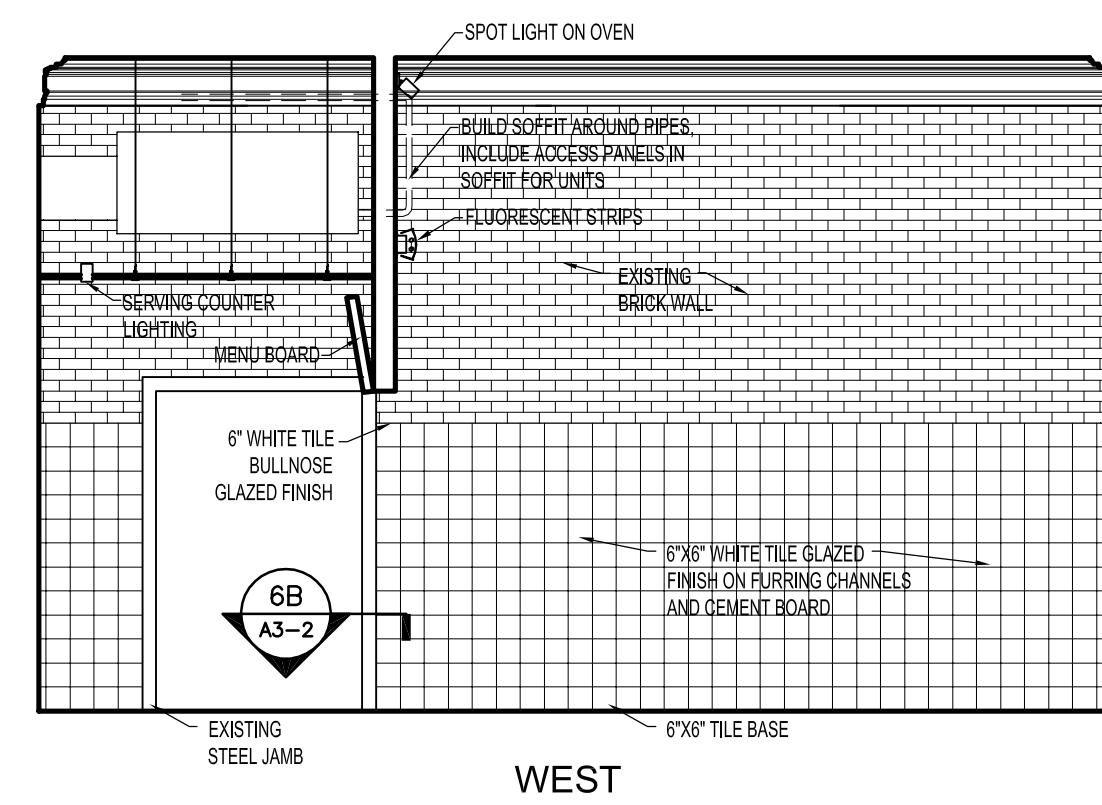
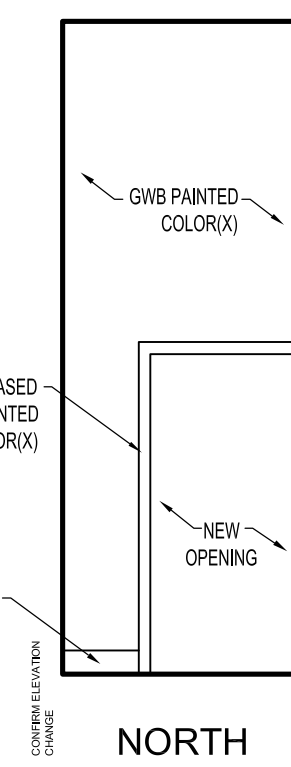
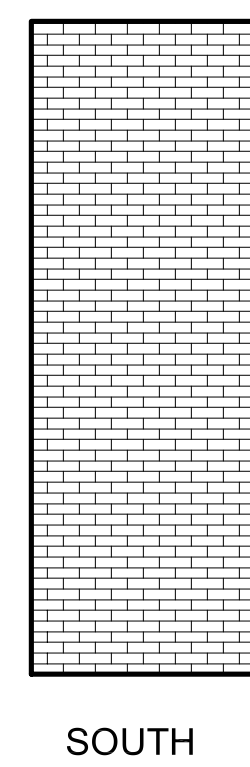






1 NORTH DINING ROOM - 107 INTERIOR ELEVATIONS
A2-3 1/4" = 1'-0"

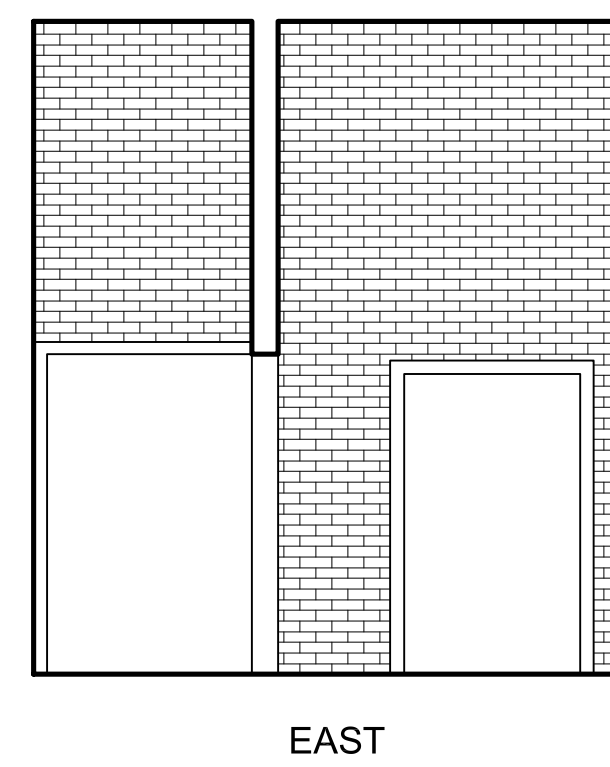

2 KITCHEN - 108 INTERIOR ELEVATIONS
A2-3 1/4" = 1'-0"

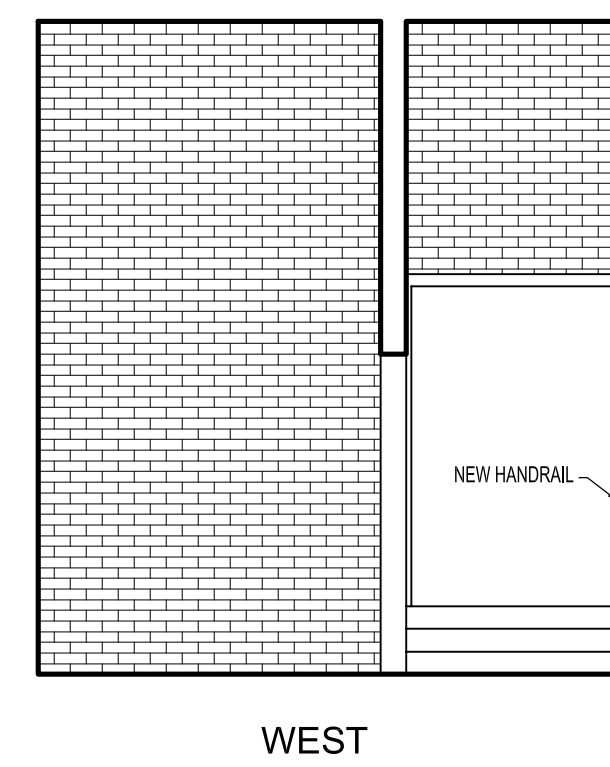

3 PASS - 109 INTERIOR ELEVATIONS
A2-3 1/4" = 1'-0"

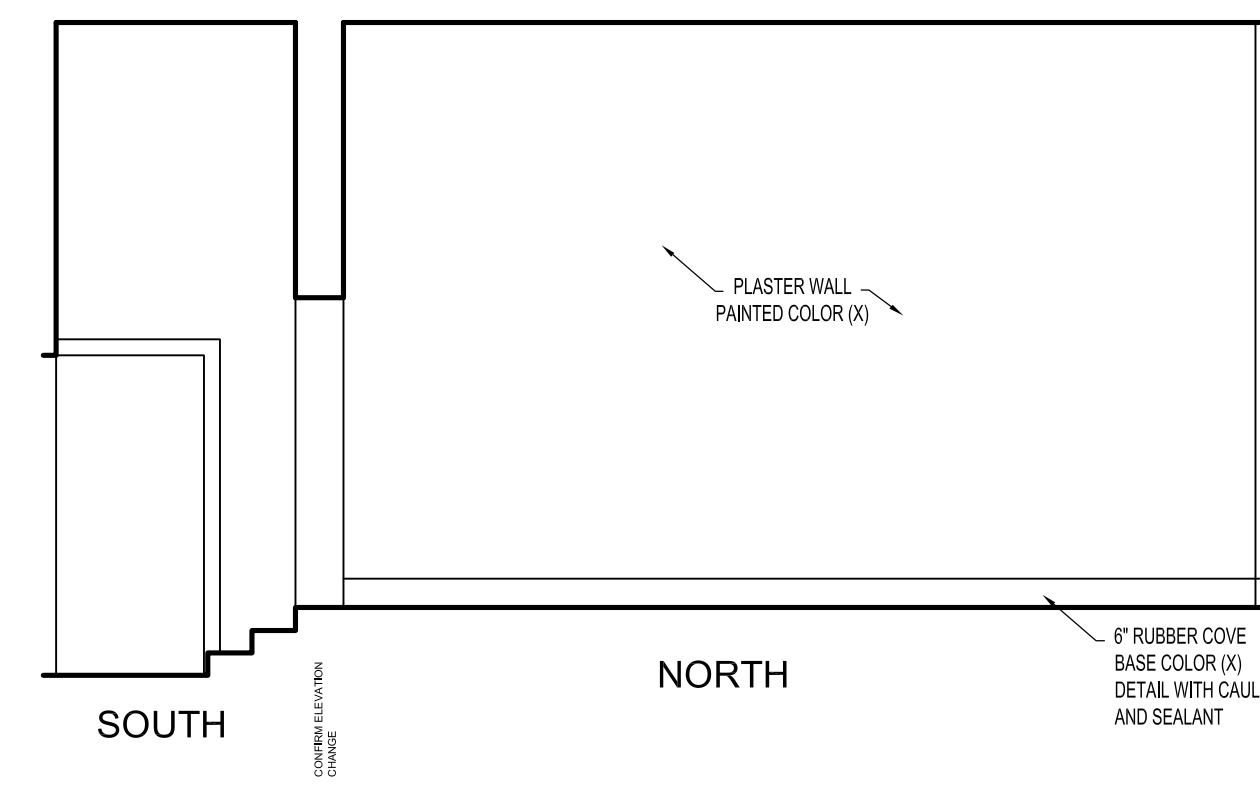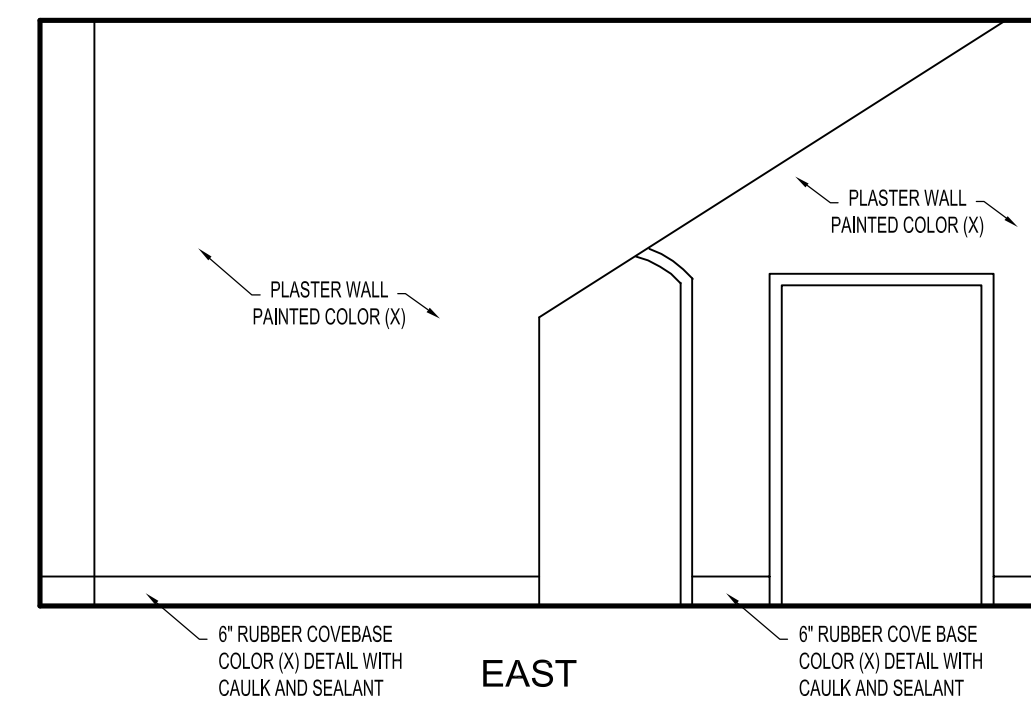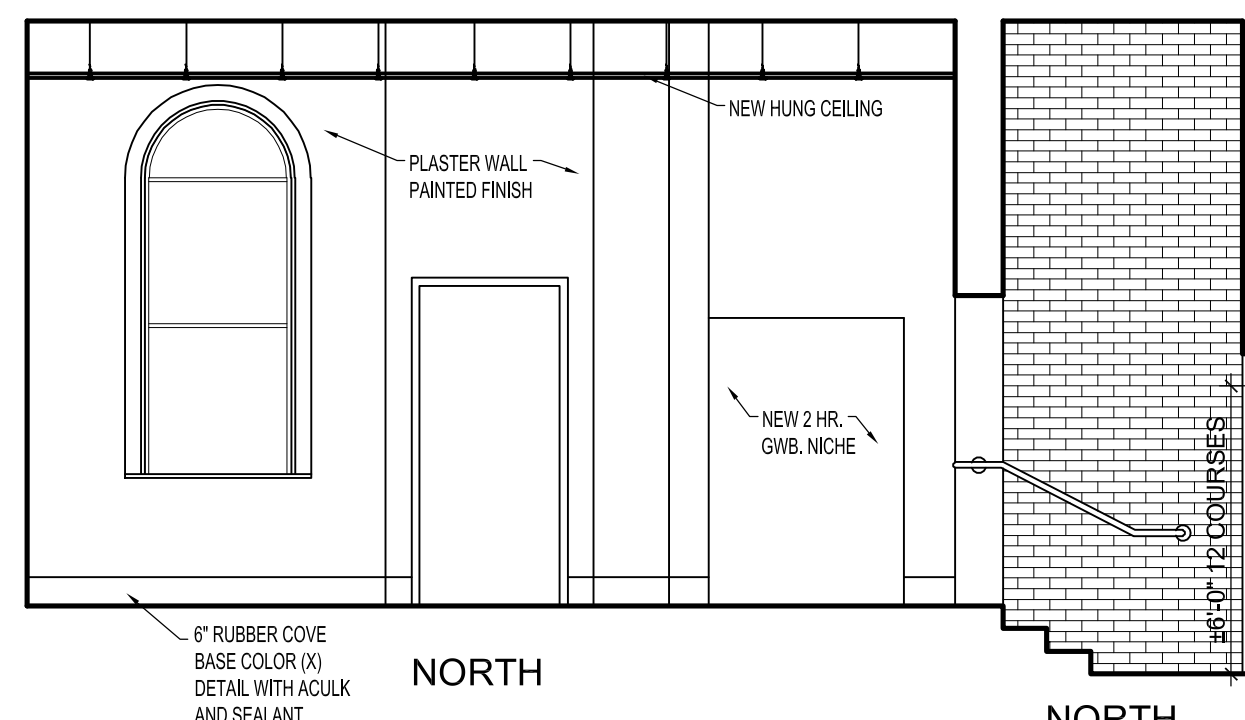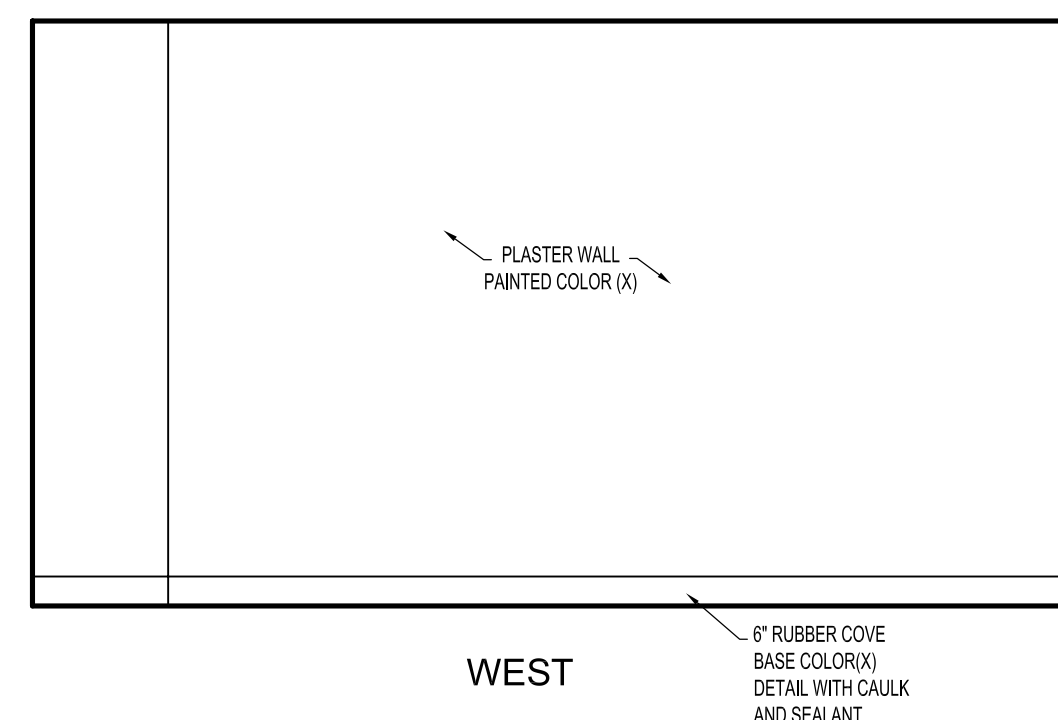

4 DISHROOM - 110 INTERIOR ELEVATIONS
A2-3 1/4" = 1'-0"