



1 FUNCTION ROOM - 118 INTERIOR ELEVATIONS
A2-4 1/4" = 1'-0"

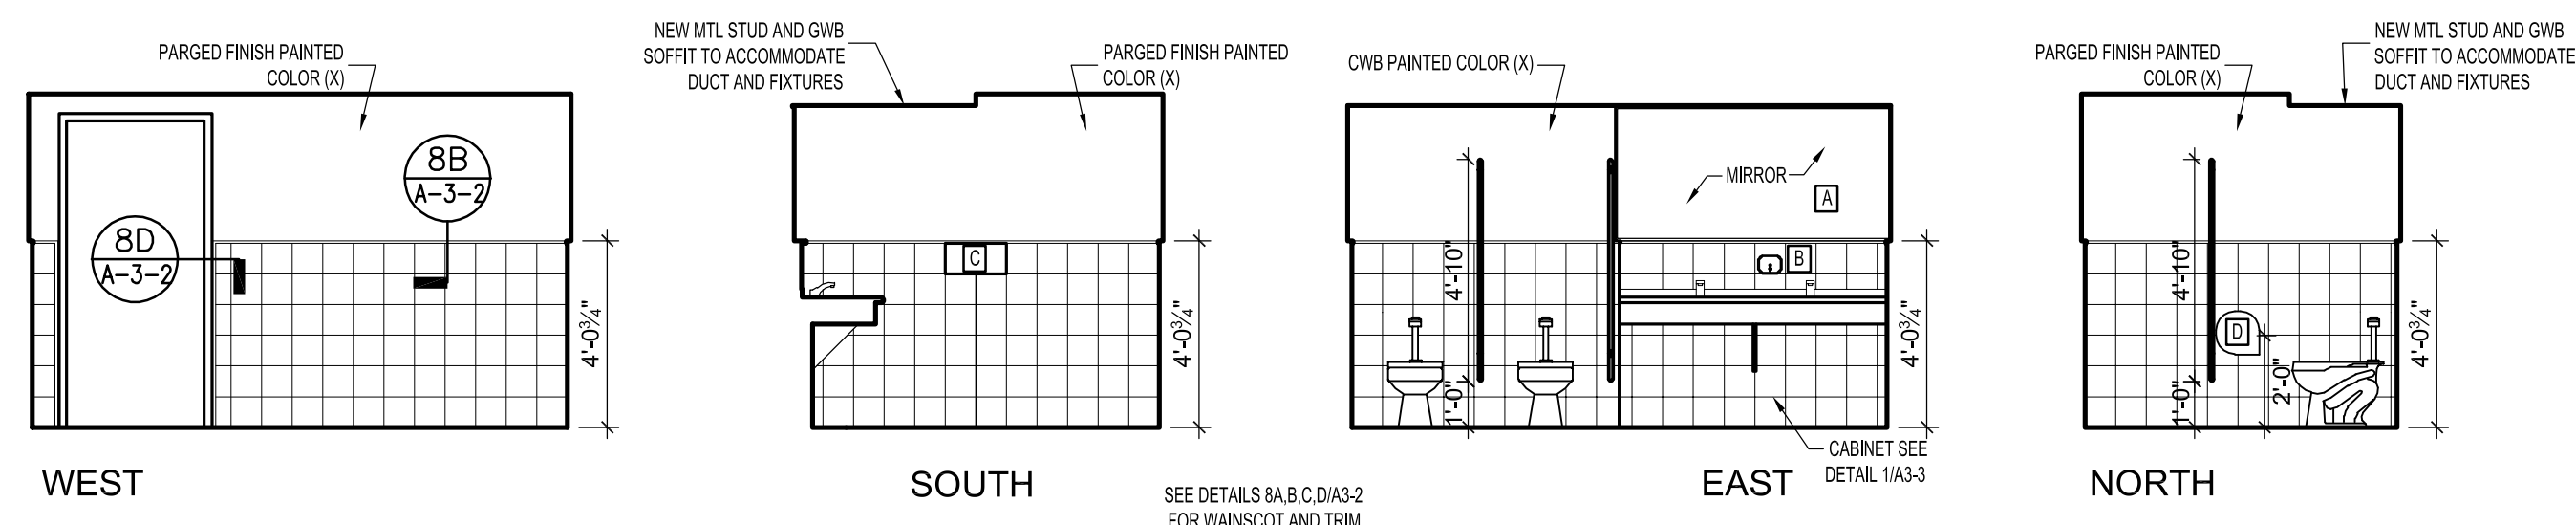

2 WOMEN'S TOILET - 115 INTERIOR ELEVATIONS
A2-4 1/4" = 1'-0"

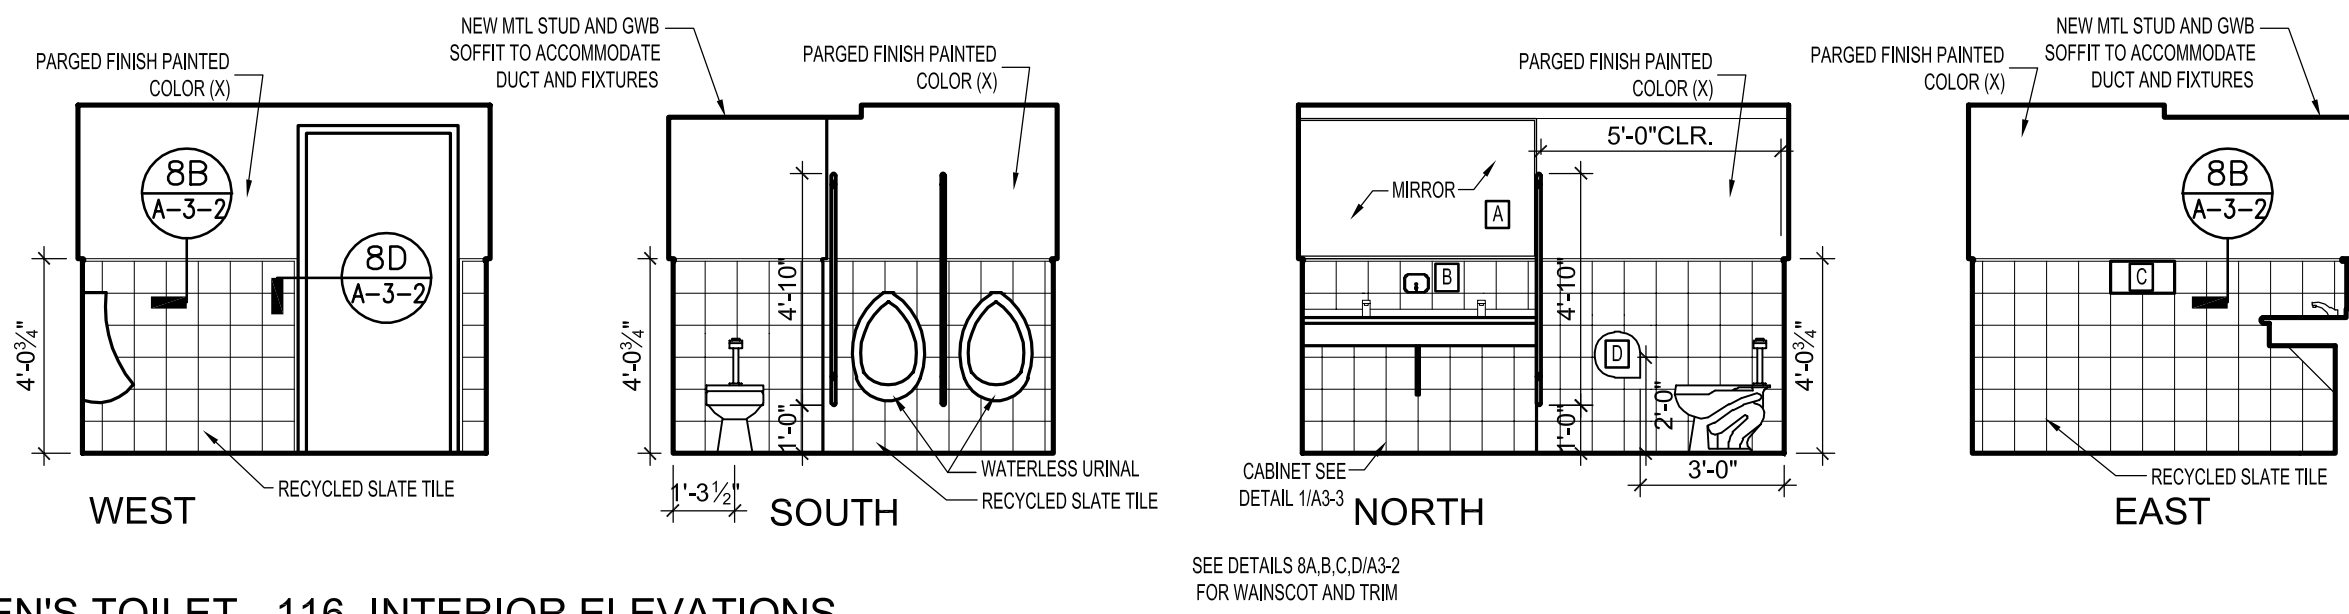

3 MEN'S TOILET - 116 INTERIOR ELEVATIONS
A2-4 1/4" = 1'-0"