






DETAIL
scale: 3/4"=1'

A
1.1

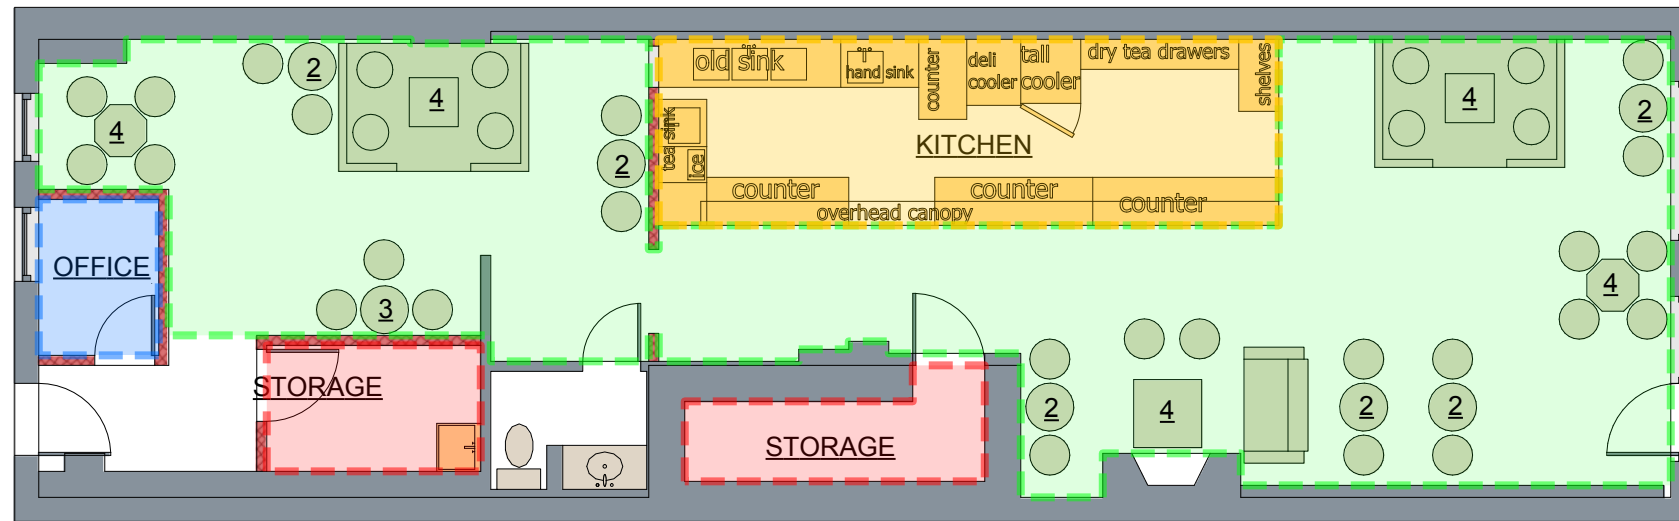

OCCUPANT LOAD CALCULATION

	SEATING	779SF	15SF/OCC	52 OCCUPANTS
	KITCHEN	200SF	200SF/OCC	1 OCCUPANT
	STORAGE	96SF	300SF/OCC	1 OCCUPANT
	OFFICE	34SF	100SF/OCC	1 OCCUPANT
TOTAL OCCUPANTS				55 OCCUPANTS