



4386

032 D002

3378

032 D003

6238

032 D004

21.5

032 H006

032 H007

032 H008

028 E001


221-237

MARKET ST

EXCHANGE ST

65-107

032 D005_{pos}

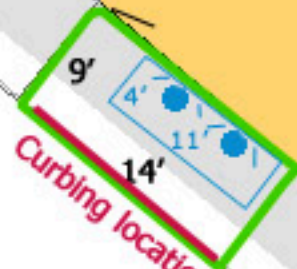

1

10 m

42

50 ft