

MARKET STREET

FRONTAGE 89'-0"

55'-0"

EXTENT OF LANDLORDS' PROPERTY

TENANTS' LEASABLE AREA

TENANTS' LEASABLE AREA

EXTENT OF LANDLORDS' PROPERTY

EXTENT OF EXCHANGE STREET

89'-0"

89'-4"

OUTDOOR DINING 71'-0"

TYPE RIBBON 2-1/2" LETTER HEIGHT

NATURAL'S FRONTAGE AND LANDLORDS' PROPERTY LINE

2 SIDED BLADE SIGN 24" X 36" NATURAL'S LOGO ETCHED INTO TRANSPARENT GLASS

POST OFFICE PARK TO MIDDLE STREET

BAR

POST ROOM

SIGNAGE PLAN


2 3/32" = 1'-0"

EXCHANGE STREET

0 4' 8' 16'
SCALE: 3/32" = 1'-0"

© 2003 THA ARCHITECTS

83 EXCHANGE STREET
PORTLAND, MAINE

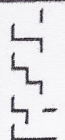

THA ARCHITECTS
100 COMMERCIAL STREET
PORTLAND, MAINE 04101
TELEPHONE 207 775 5111
ARCHITECTURE & PLANNING

CONSULTANTS:

DATE:	5/15/03
PROJECT No.:	0224
DRAWN BY:	RJS
CHECKED BY:	
SCALE:	NOTED
SHEET TITLE:	SIGNAGE PLAN

SK22