



Reviewed for Code Compliance
Inspections Division
Approved with Conditions

Date: 06/14/16

MARKET STREET

89'-0"

FRONTAGE

55'-8"


EXTENT OF LANDLORDS PROPERTY

2) SIGNAGE PLAN
3/32" = 1'-0"

EXCHANGE STREET

89'-0"

89'-4"

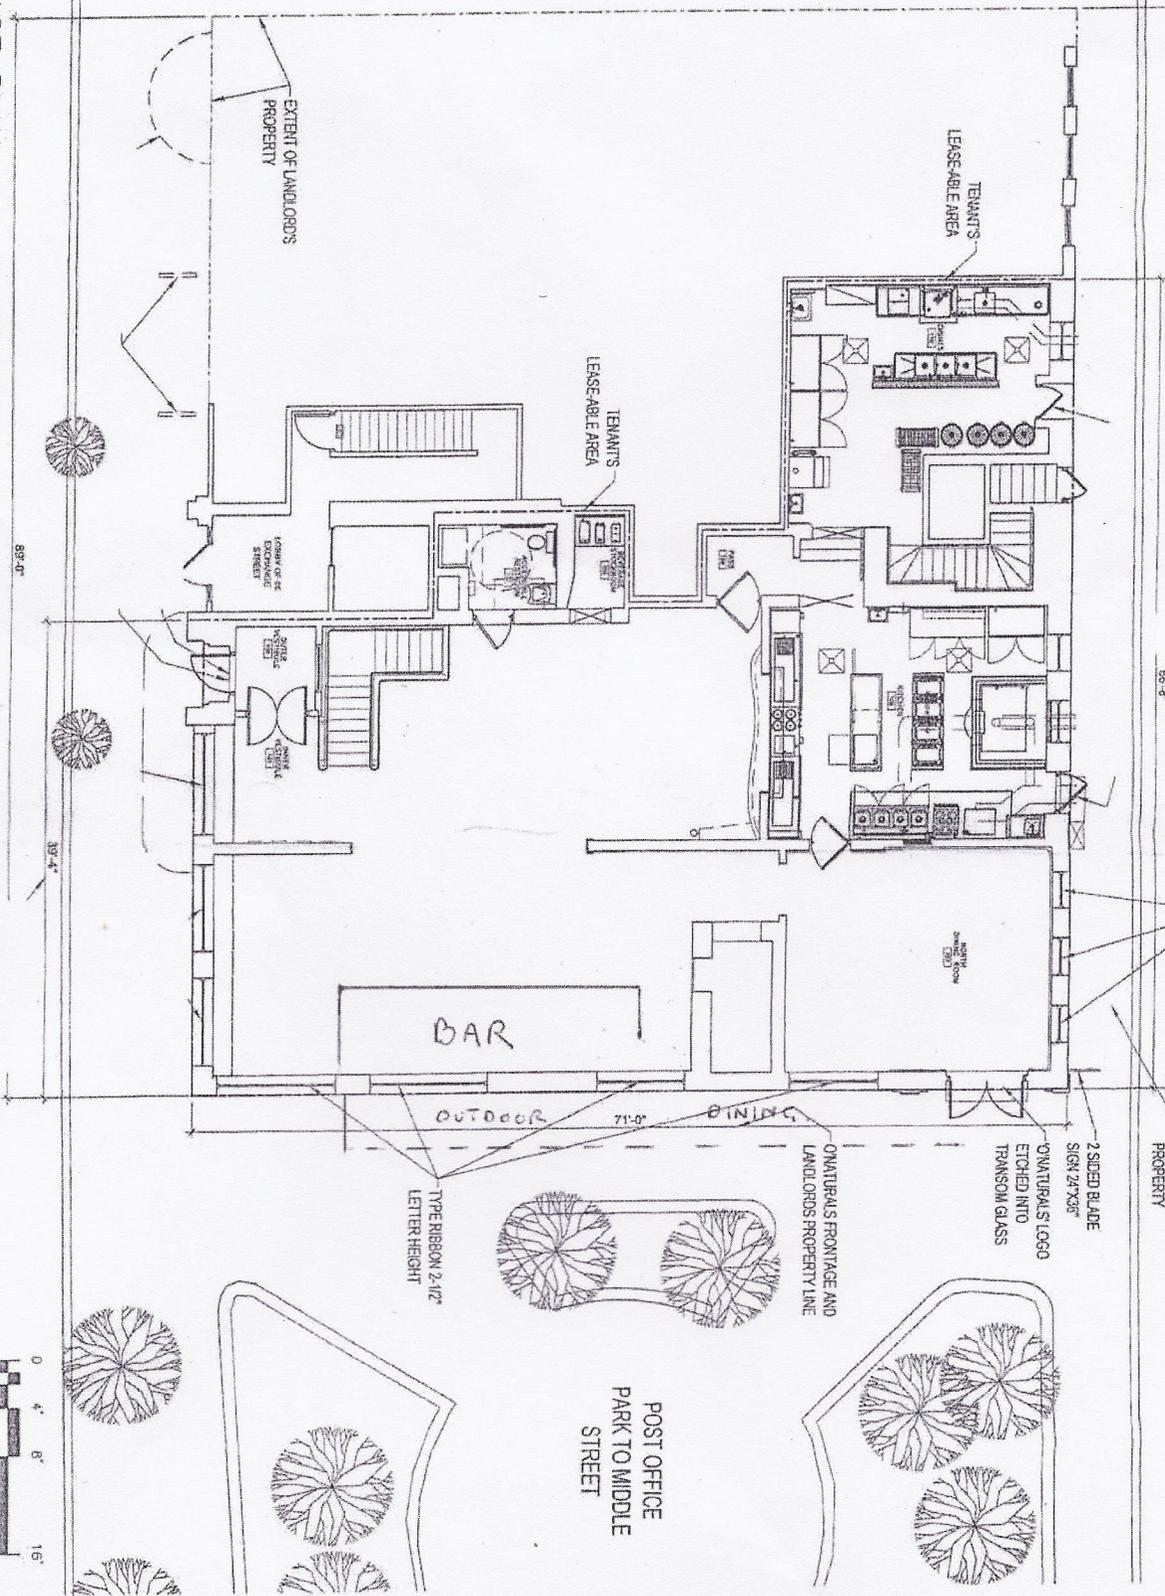

TYPEBIBBON 2-1/2"
LETTER HEIGHT

POST OFFICE
PARK TO MIDDLE
STREET

83 EXCHANGE STREET
PORTLAND, MAINE


© 2009 THY ARCHITECTS

THY ARCHITECTS
100 WASHINGTON ST
PORTLAND MAINE 04101
TELEPHONE 207 775 5741
ARCHITECTURE PLANNING

DATE: 5/14/15
PROJECT No.: 0204
DRAWN BY: RJS
CHECKED BY:
SCALE: NOTED

SHEET TITLE
SIGNAGE
PLAN

SK22

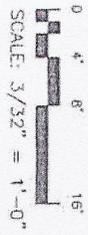

SCALE: 3/32" = 1'-0"