



MARKET STREET

FRONTAGE 89'-7"

EXTENT OF LANDLORDS PROPERTY

SIGNAGE PLAN
3/32" = 1'-0"

EXCHANGE STREET

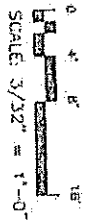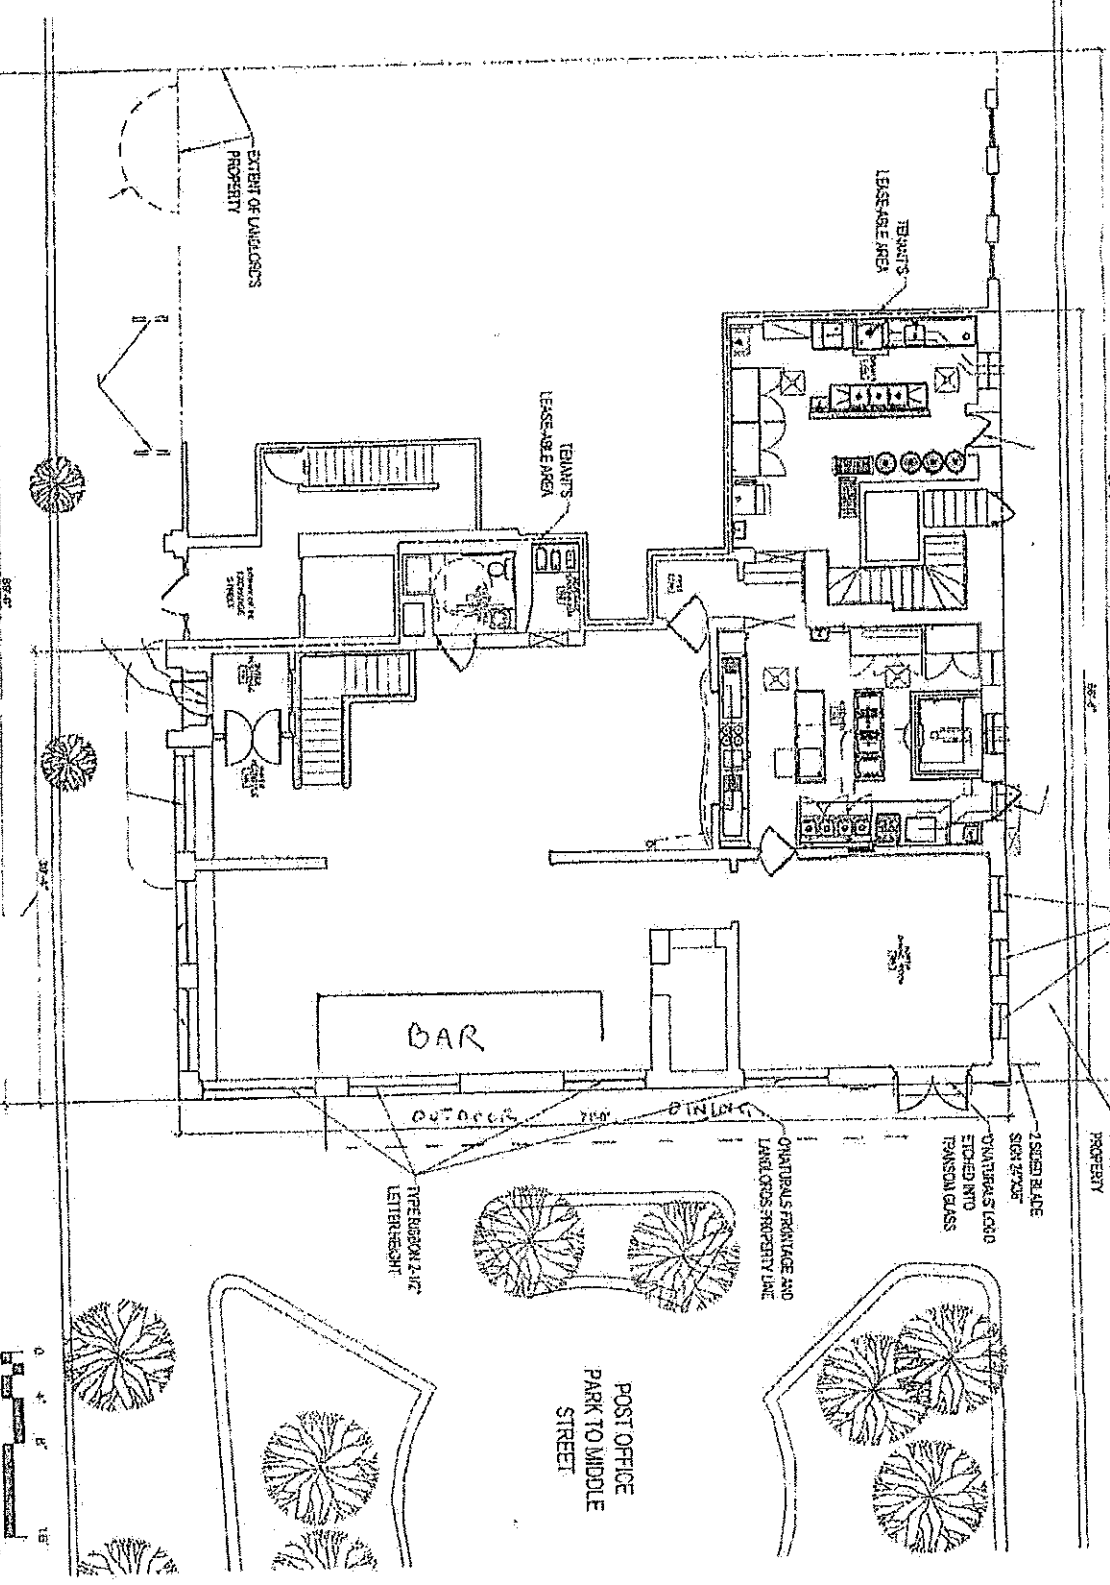

83 EXCHANGE STREET
PORTLAND, MAINE

THE ARCHITECTURE
OF GRANVILLE STREET
PORTLAND MAINE WITH
TELEPHONE 867-7433
ARCHITECTURE & PLANNING
CONSULTANTS

PART:	BAR
PROJECT No.:	200
DRAWN BY:	RAC
SCHEDULED BY:	
SCALE:	AS SHOWN
SHEET TITLE:	ARCHITECTURE SIGNAGE PLAN

SK222