


STORAGE

1,300 SF

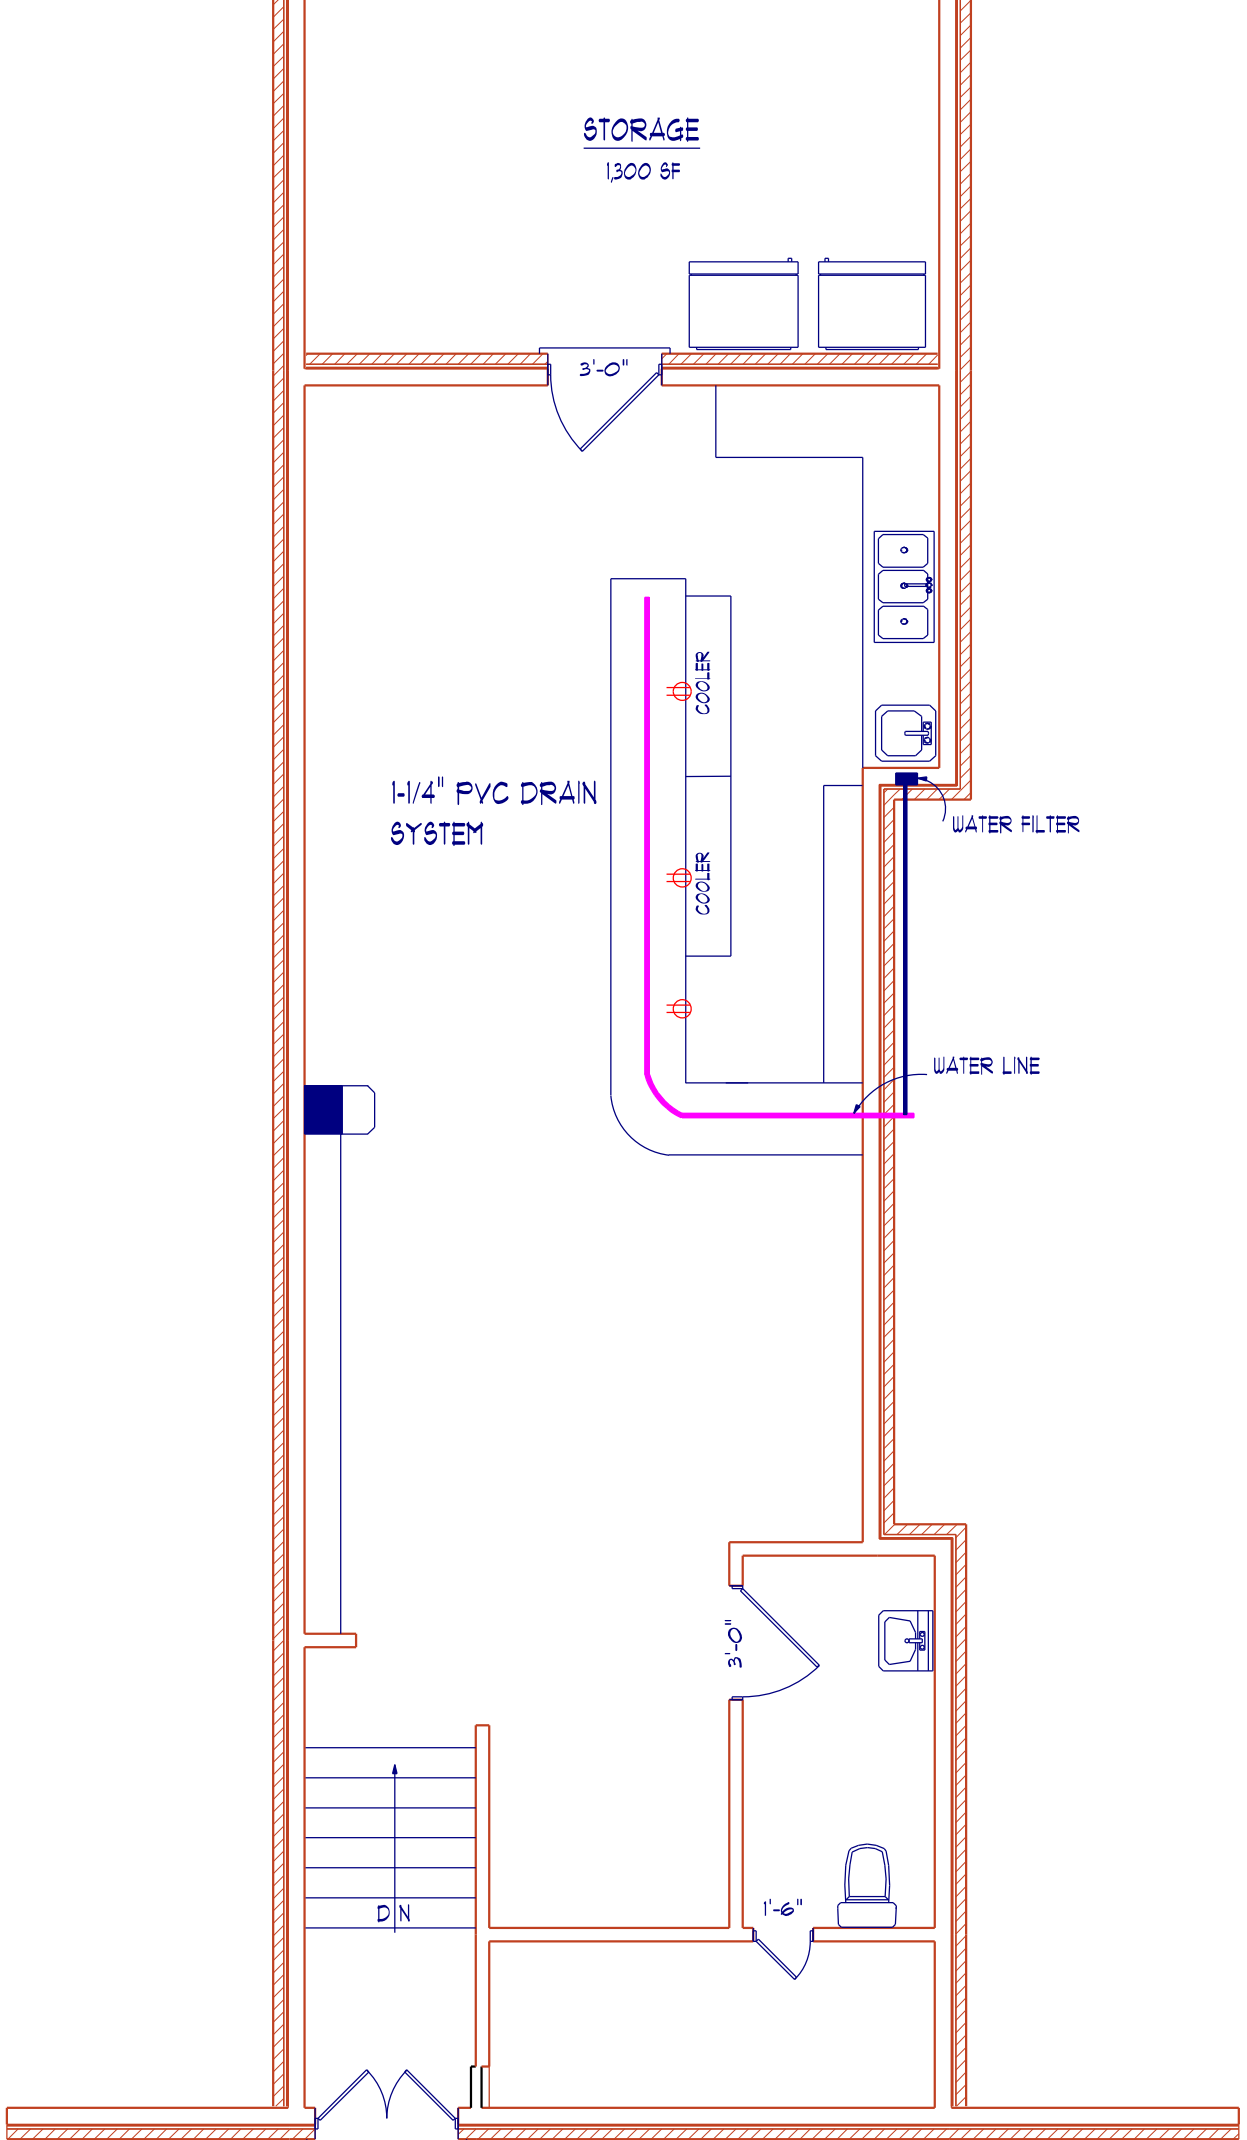

STORAGE

1,300 SF

