
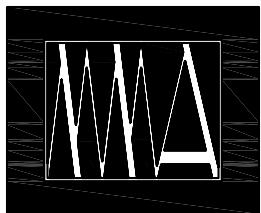


NOTES:

- A** REMOVE EXISTING CEILING TILE AND GRID. PREP/CLEAN/ORGANIZE MECHANICAL/ELECTRICAL/PLUMBING COMPONENTS. PAINT UNDERSIDE OF FLOOR SYSTEM. PAINT P3.  
INSTALL NEW GWB CEILING ABOVE MECH/ELEC/PLUMBING/ELEC COMPONENTS. FUR AS NECESSARY. PAINT P3 10'-0" AFF
- B** NEW CEILING TILE AND GRID: CIRRUS 24" x 48" BEVELED TEGULAR CEILING TILE. COLOR: WHITE. SUPRAFINE XL 9/16" EXPOSED TEE SYSTEM.

**LIGHTING LEGEND:**  
 A2 FINELITE SERIES 16 LED PENDANT-3E 3500K  
 A3 FINELITE RECESSED HPR-LED 2 x 4 3500K WITH DIMMER.

TYPICAL ON ALL PAINTED SURFACES: CLEAN/PATCH/PREP SURFACE. APPLY TWO COATS PRIMER, FINISH WITH TWO LAYERS TOPCOAT INTERIOR LATEX PAINT FLAT FOR WALLS AND CEILING, SATIN FOR TRIM AND DOORS..

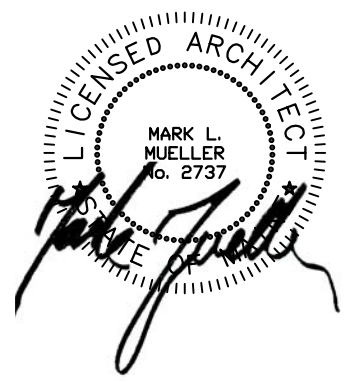

MARK  
MUELLER  
ARCHITECTS

**45 EXCHANGE STREET-OFFICE SUITE**  
 PORTLAND, MAINE

REFLECTED CEILING PLAN/  
 LIGHTING PLAN 1/4" = 1'-0" **A-1.1**  
 PERMIT SET APRIL 15, 2014