
REMOVATIONSTO

FUJI RE/TAURANT

29 EXCHANGE / TREET

PORTLAND, MAINE 04103

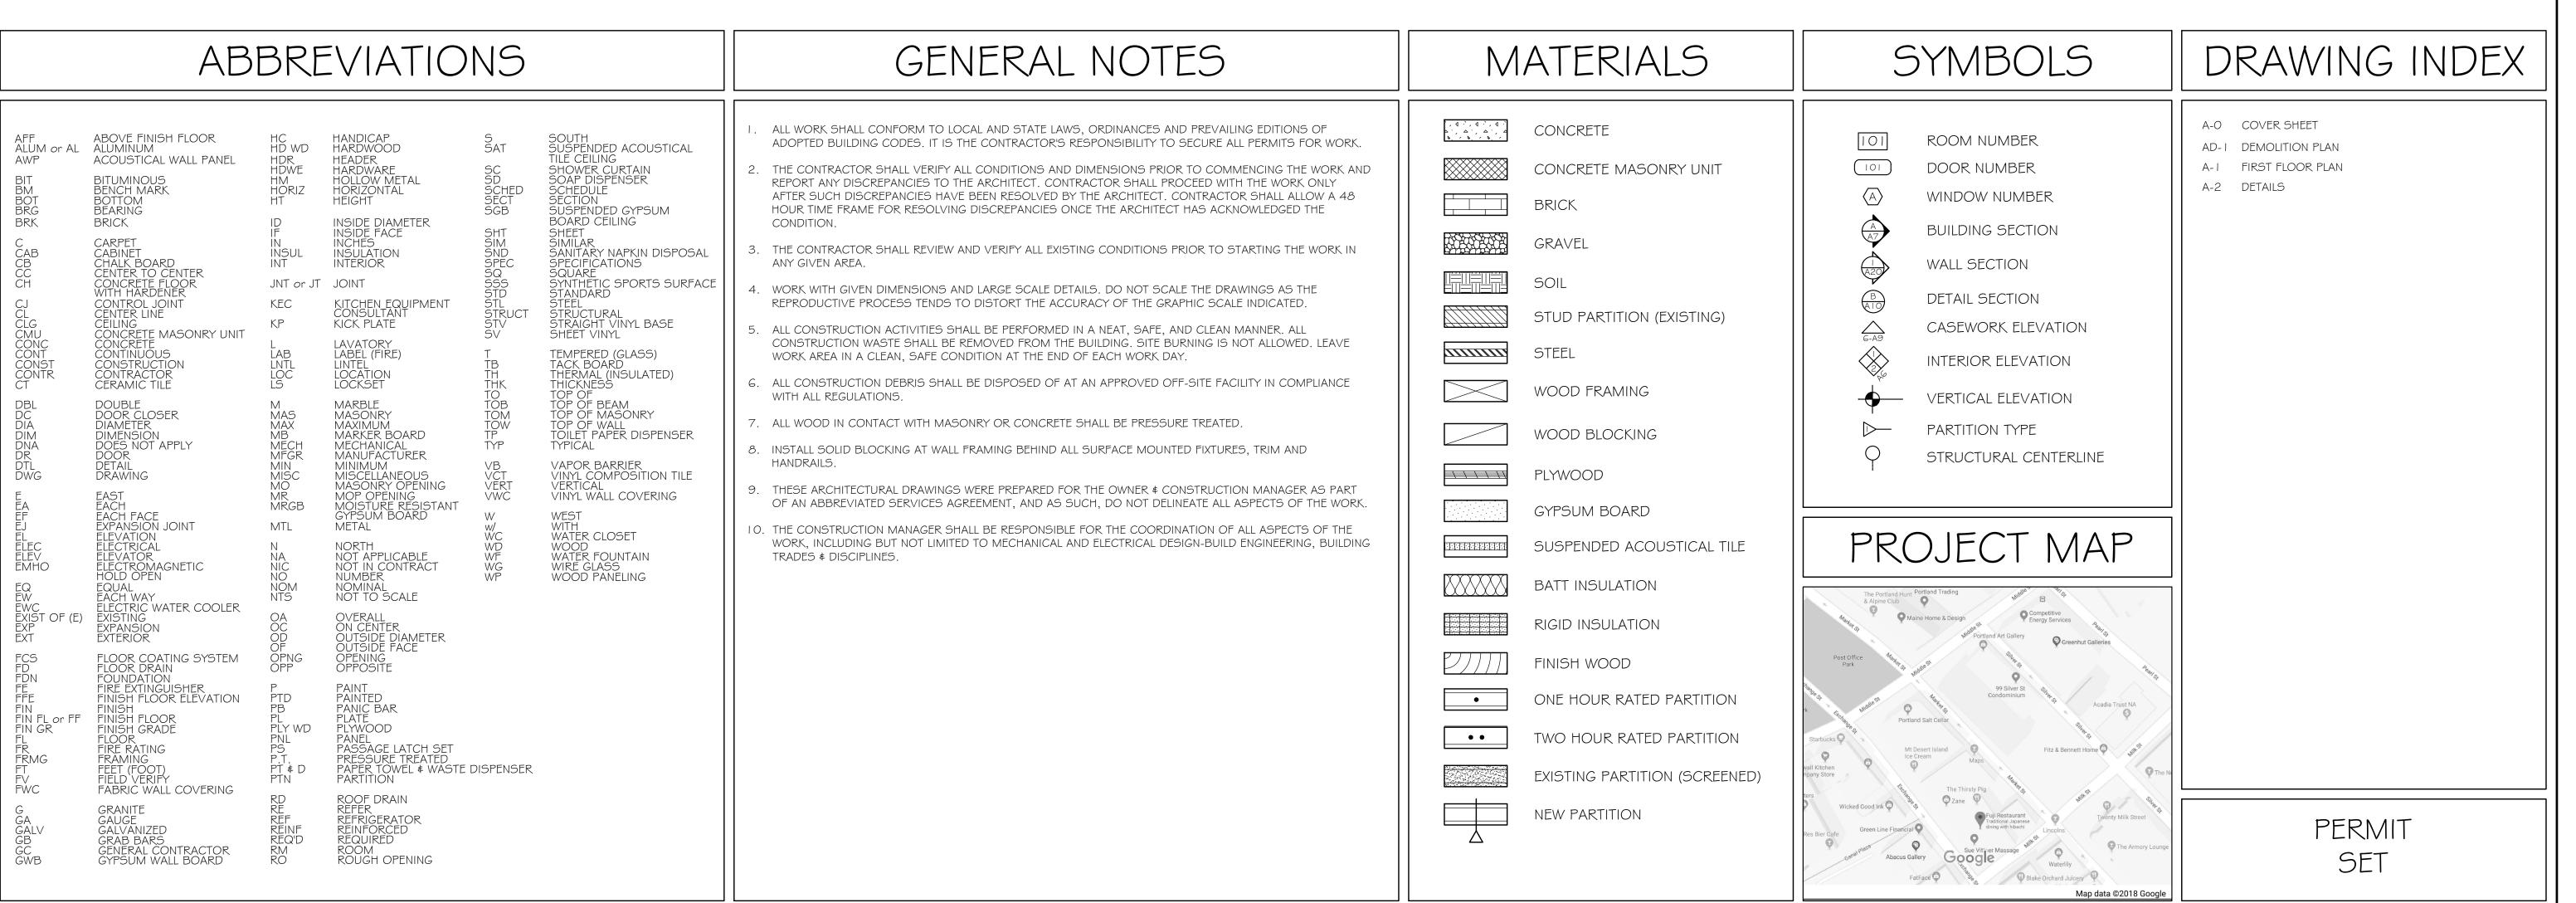

GRANT HAYS

ASSOCIATES

ARCHITECTURE & INTERIOR DE/IGN
P.O. BOX 6179 FALMOUTH MAINE 0410
207.871.5900 www.granthays.com

∫EAL

REVI/IO/I/

PROJECT MAME

REMOVATION/ TO REMOVATION/ TO REMOVATION/ TO THE REMOVATION THE REMOVATION TO THE REMOVATION THE REMOVATION TO THE REMOVATION TO THE REMOVATION TO THE REMOVATION THE RE

COVER

28 FEB 2018

CALE

MOJCALE

DRAWN
MFH / mgk

JOB NO. 170214

/HEET

COPYRIGHT
REPRODUCTION OR REU/E OF THI/
DOCUMENT WITHOUT WRITTEN
PERMI//ION FROM GRANT HAY/

A//OCIATE/ J/ PROHIBITED