




① TYPICAL PARTITION TYPE 3" = 1'-0"

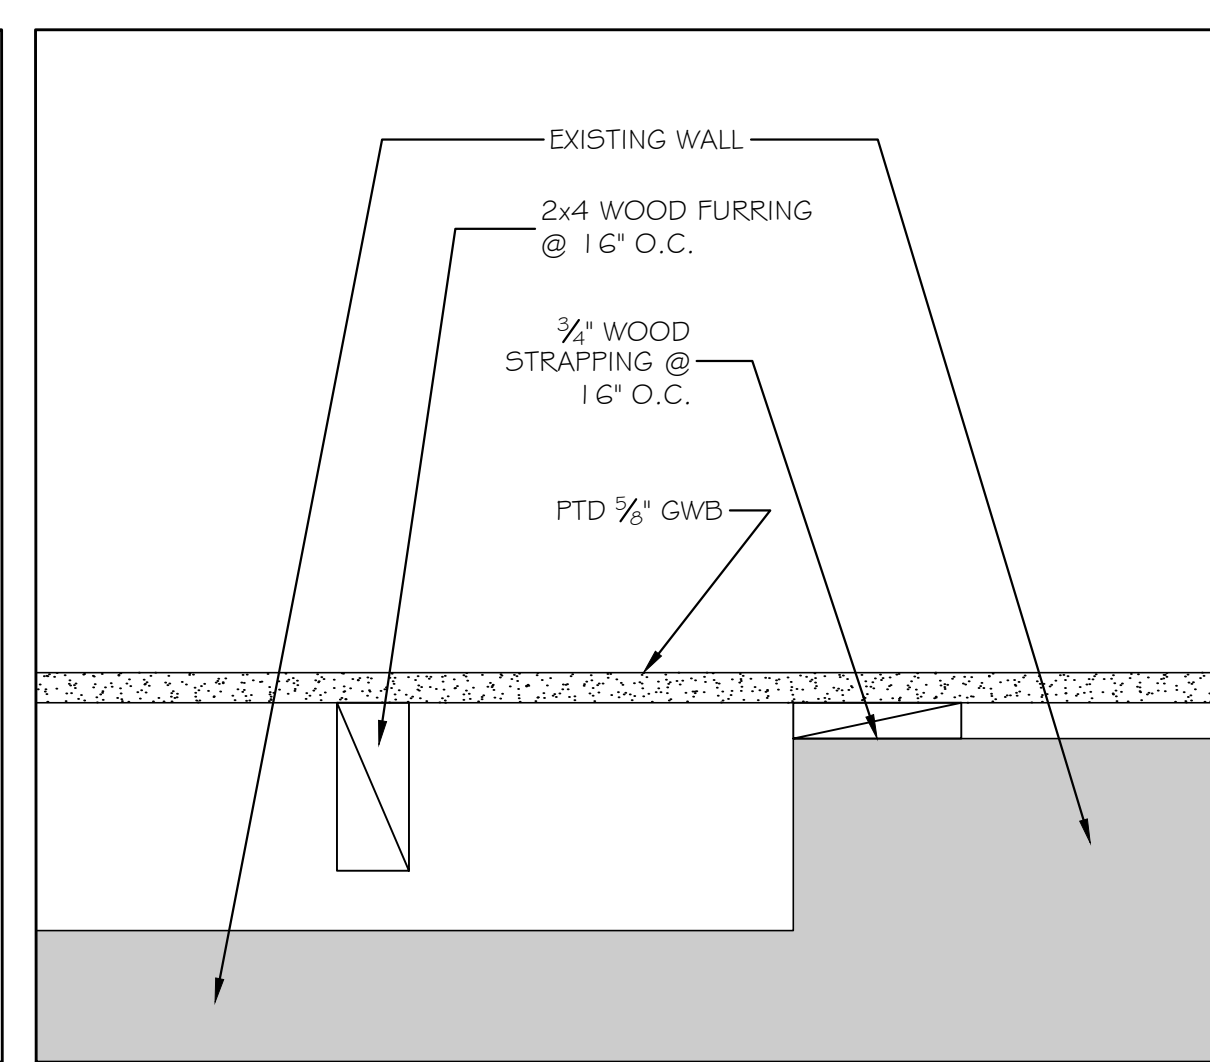


② TYPICAL PARTITION TYPE 3" = 1'-0"

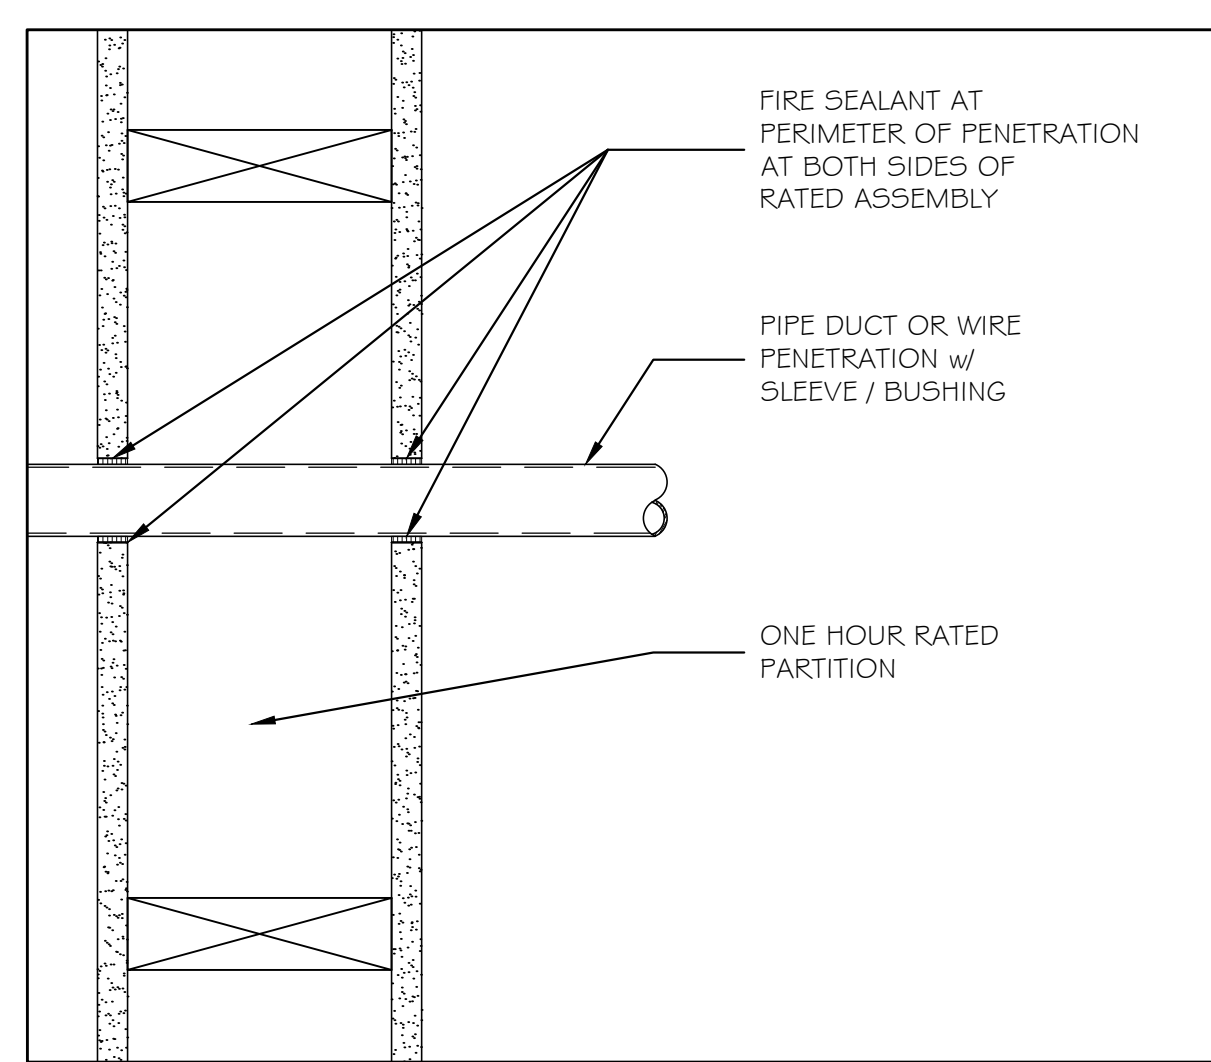


③ FIRE SEALANT AT PENETRATIONS 3" = 1'-0"

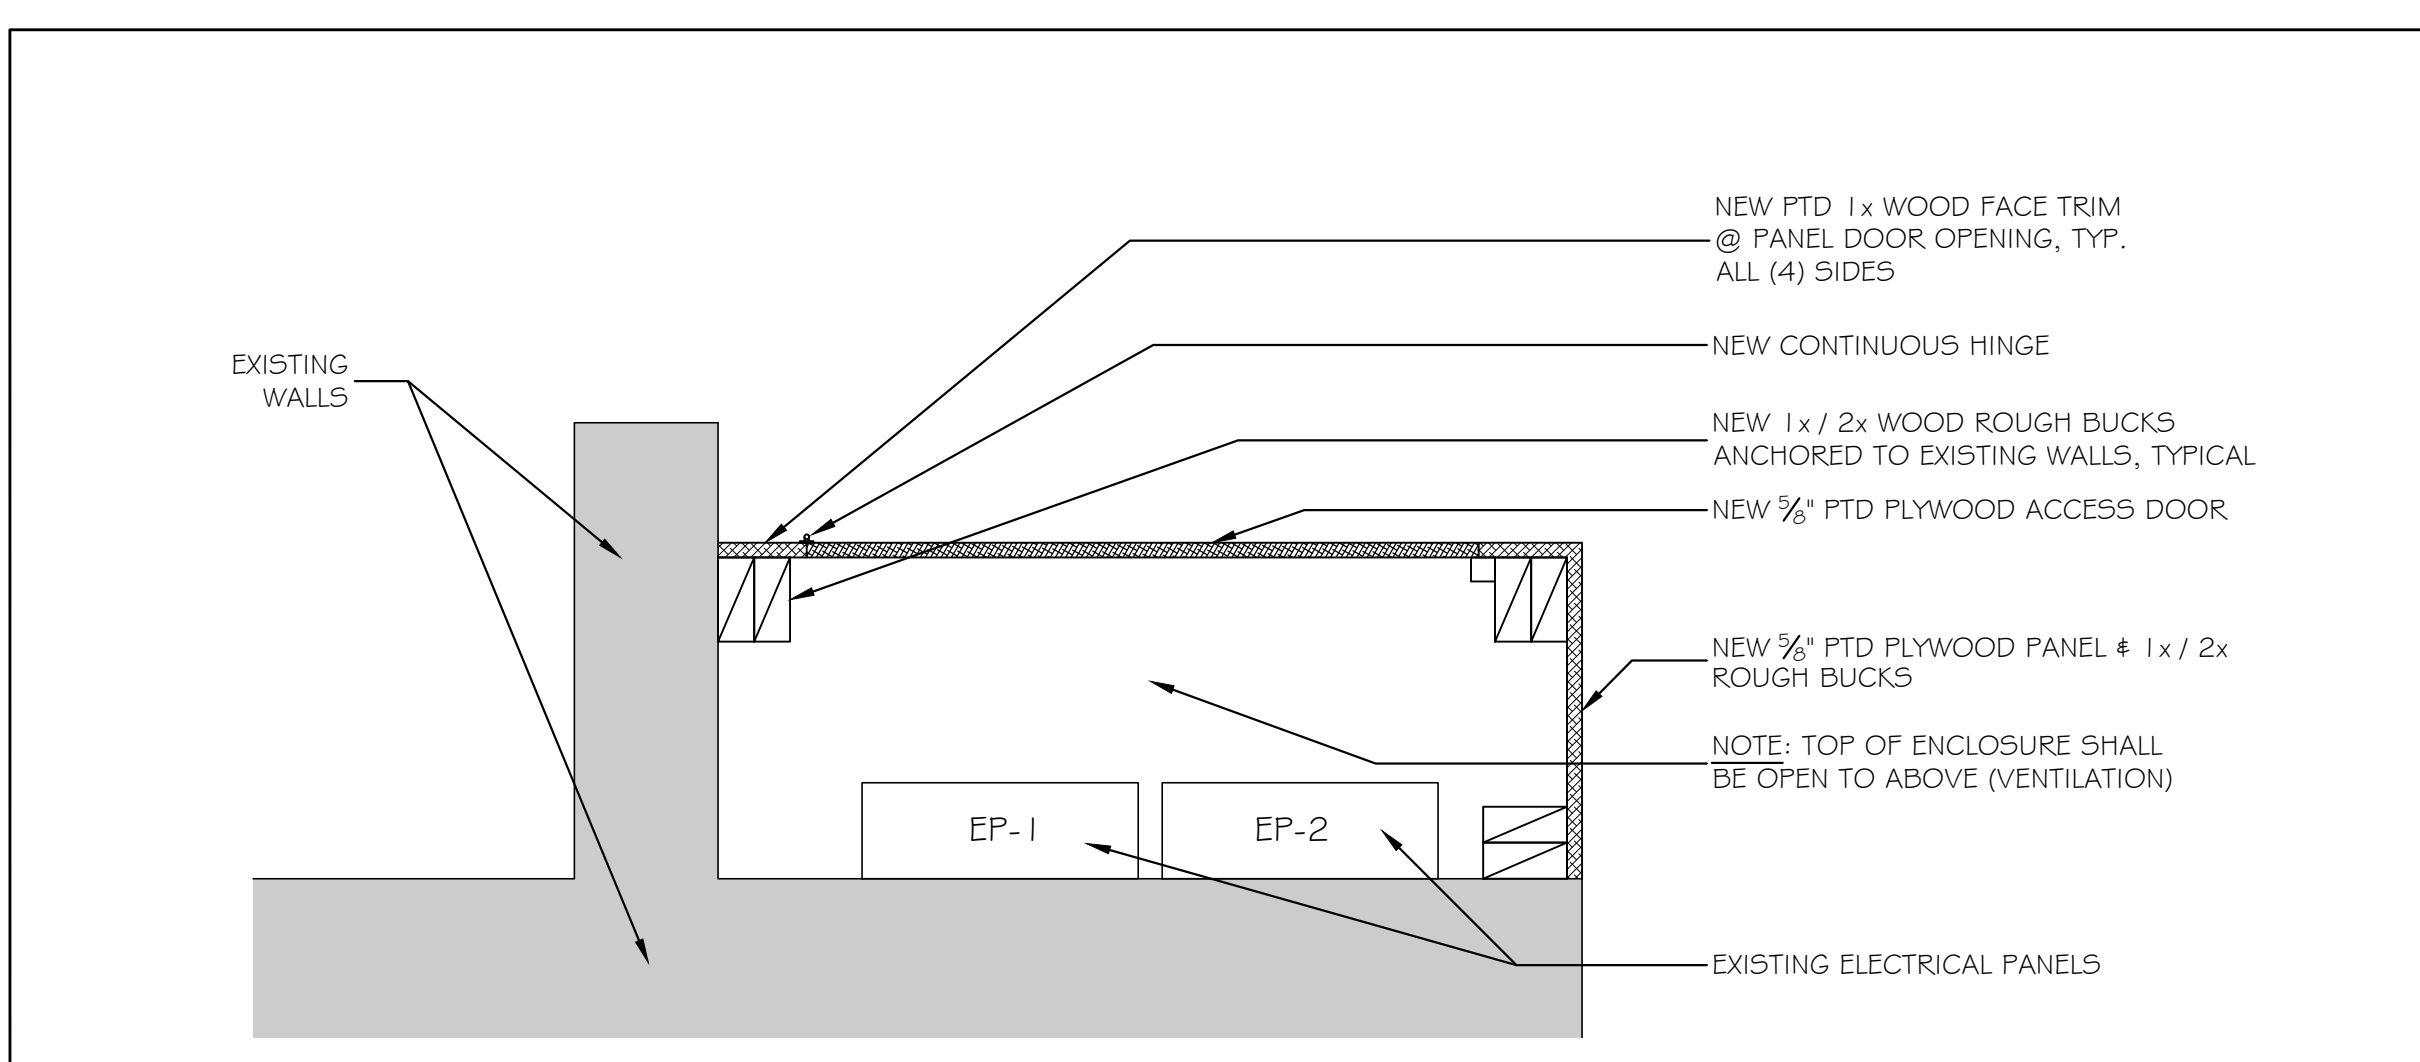

⑤ ELECTRICAL PANEL DECORATIVE ACCESS PANEL DETAIL 3" = 1'-0"

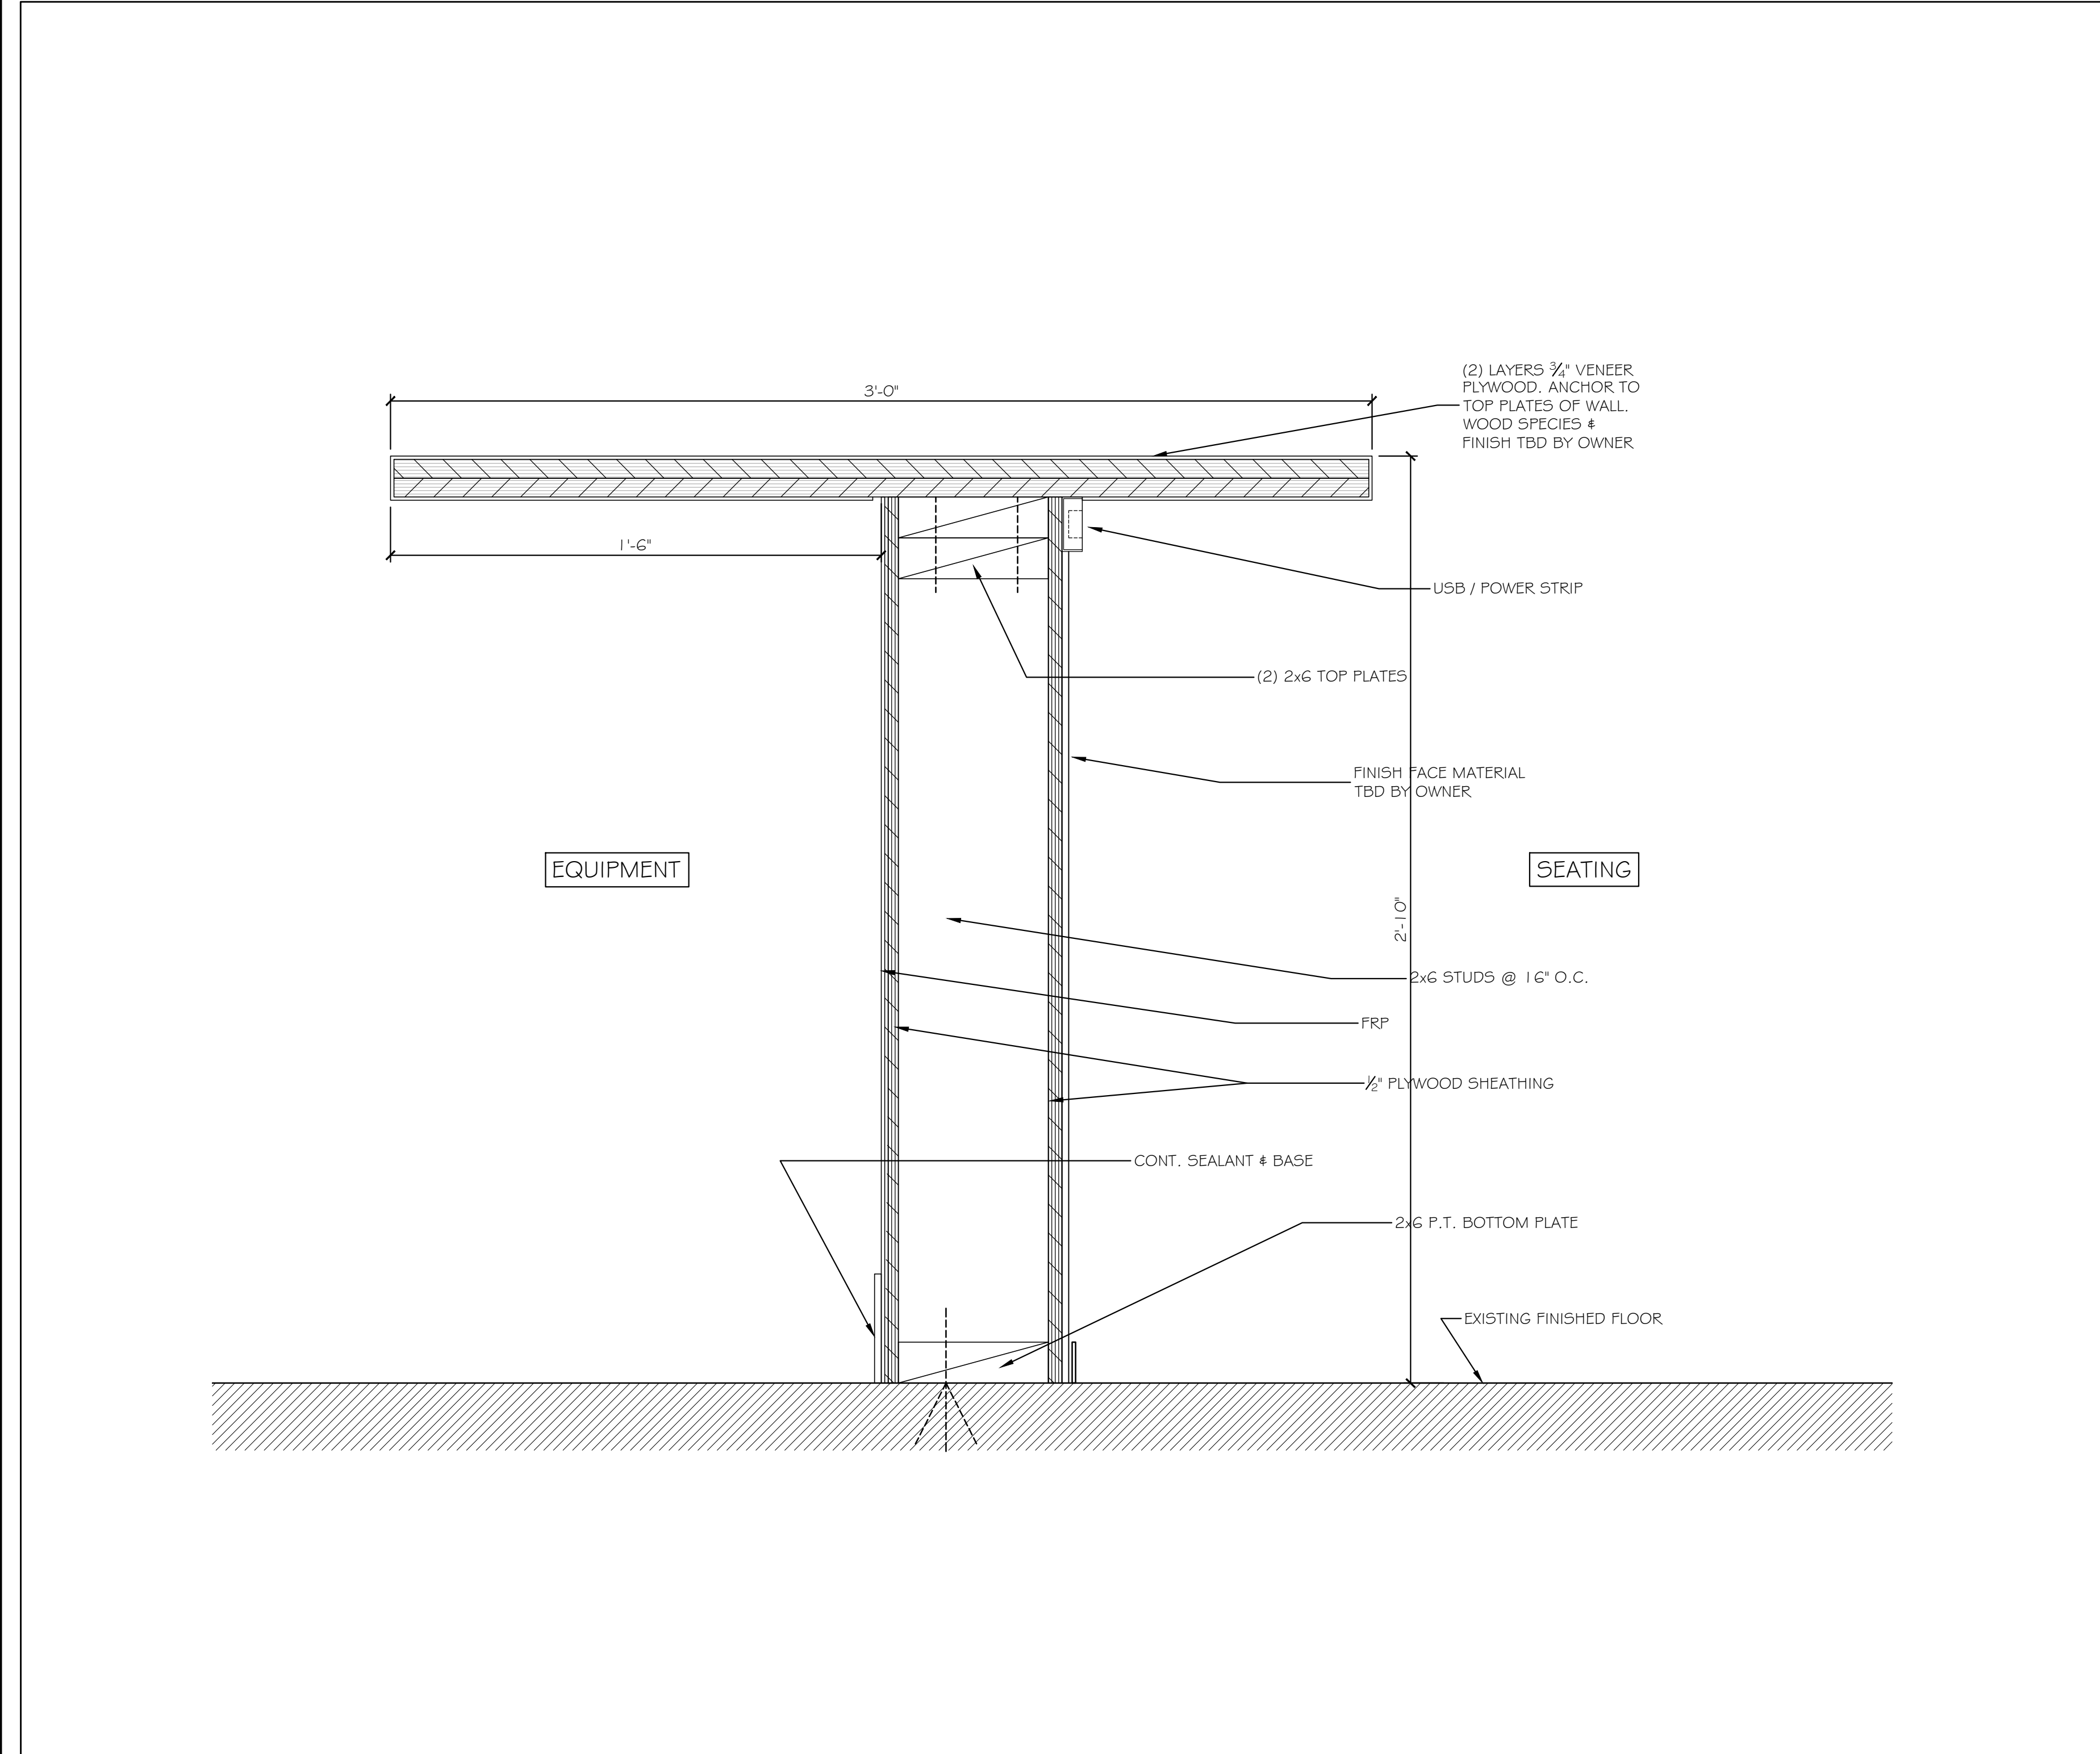

④ TYPICAL SECTION AT SUSHI SERVING COUNTER 3" = 1'-0"

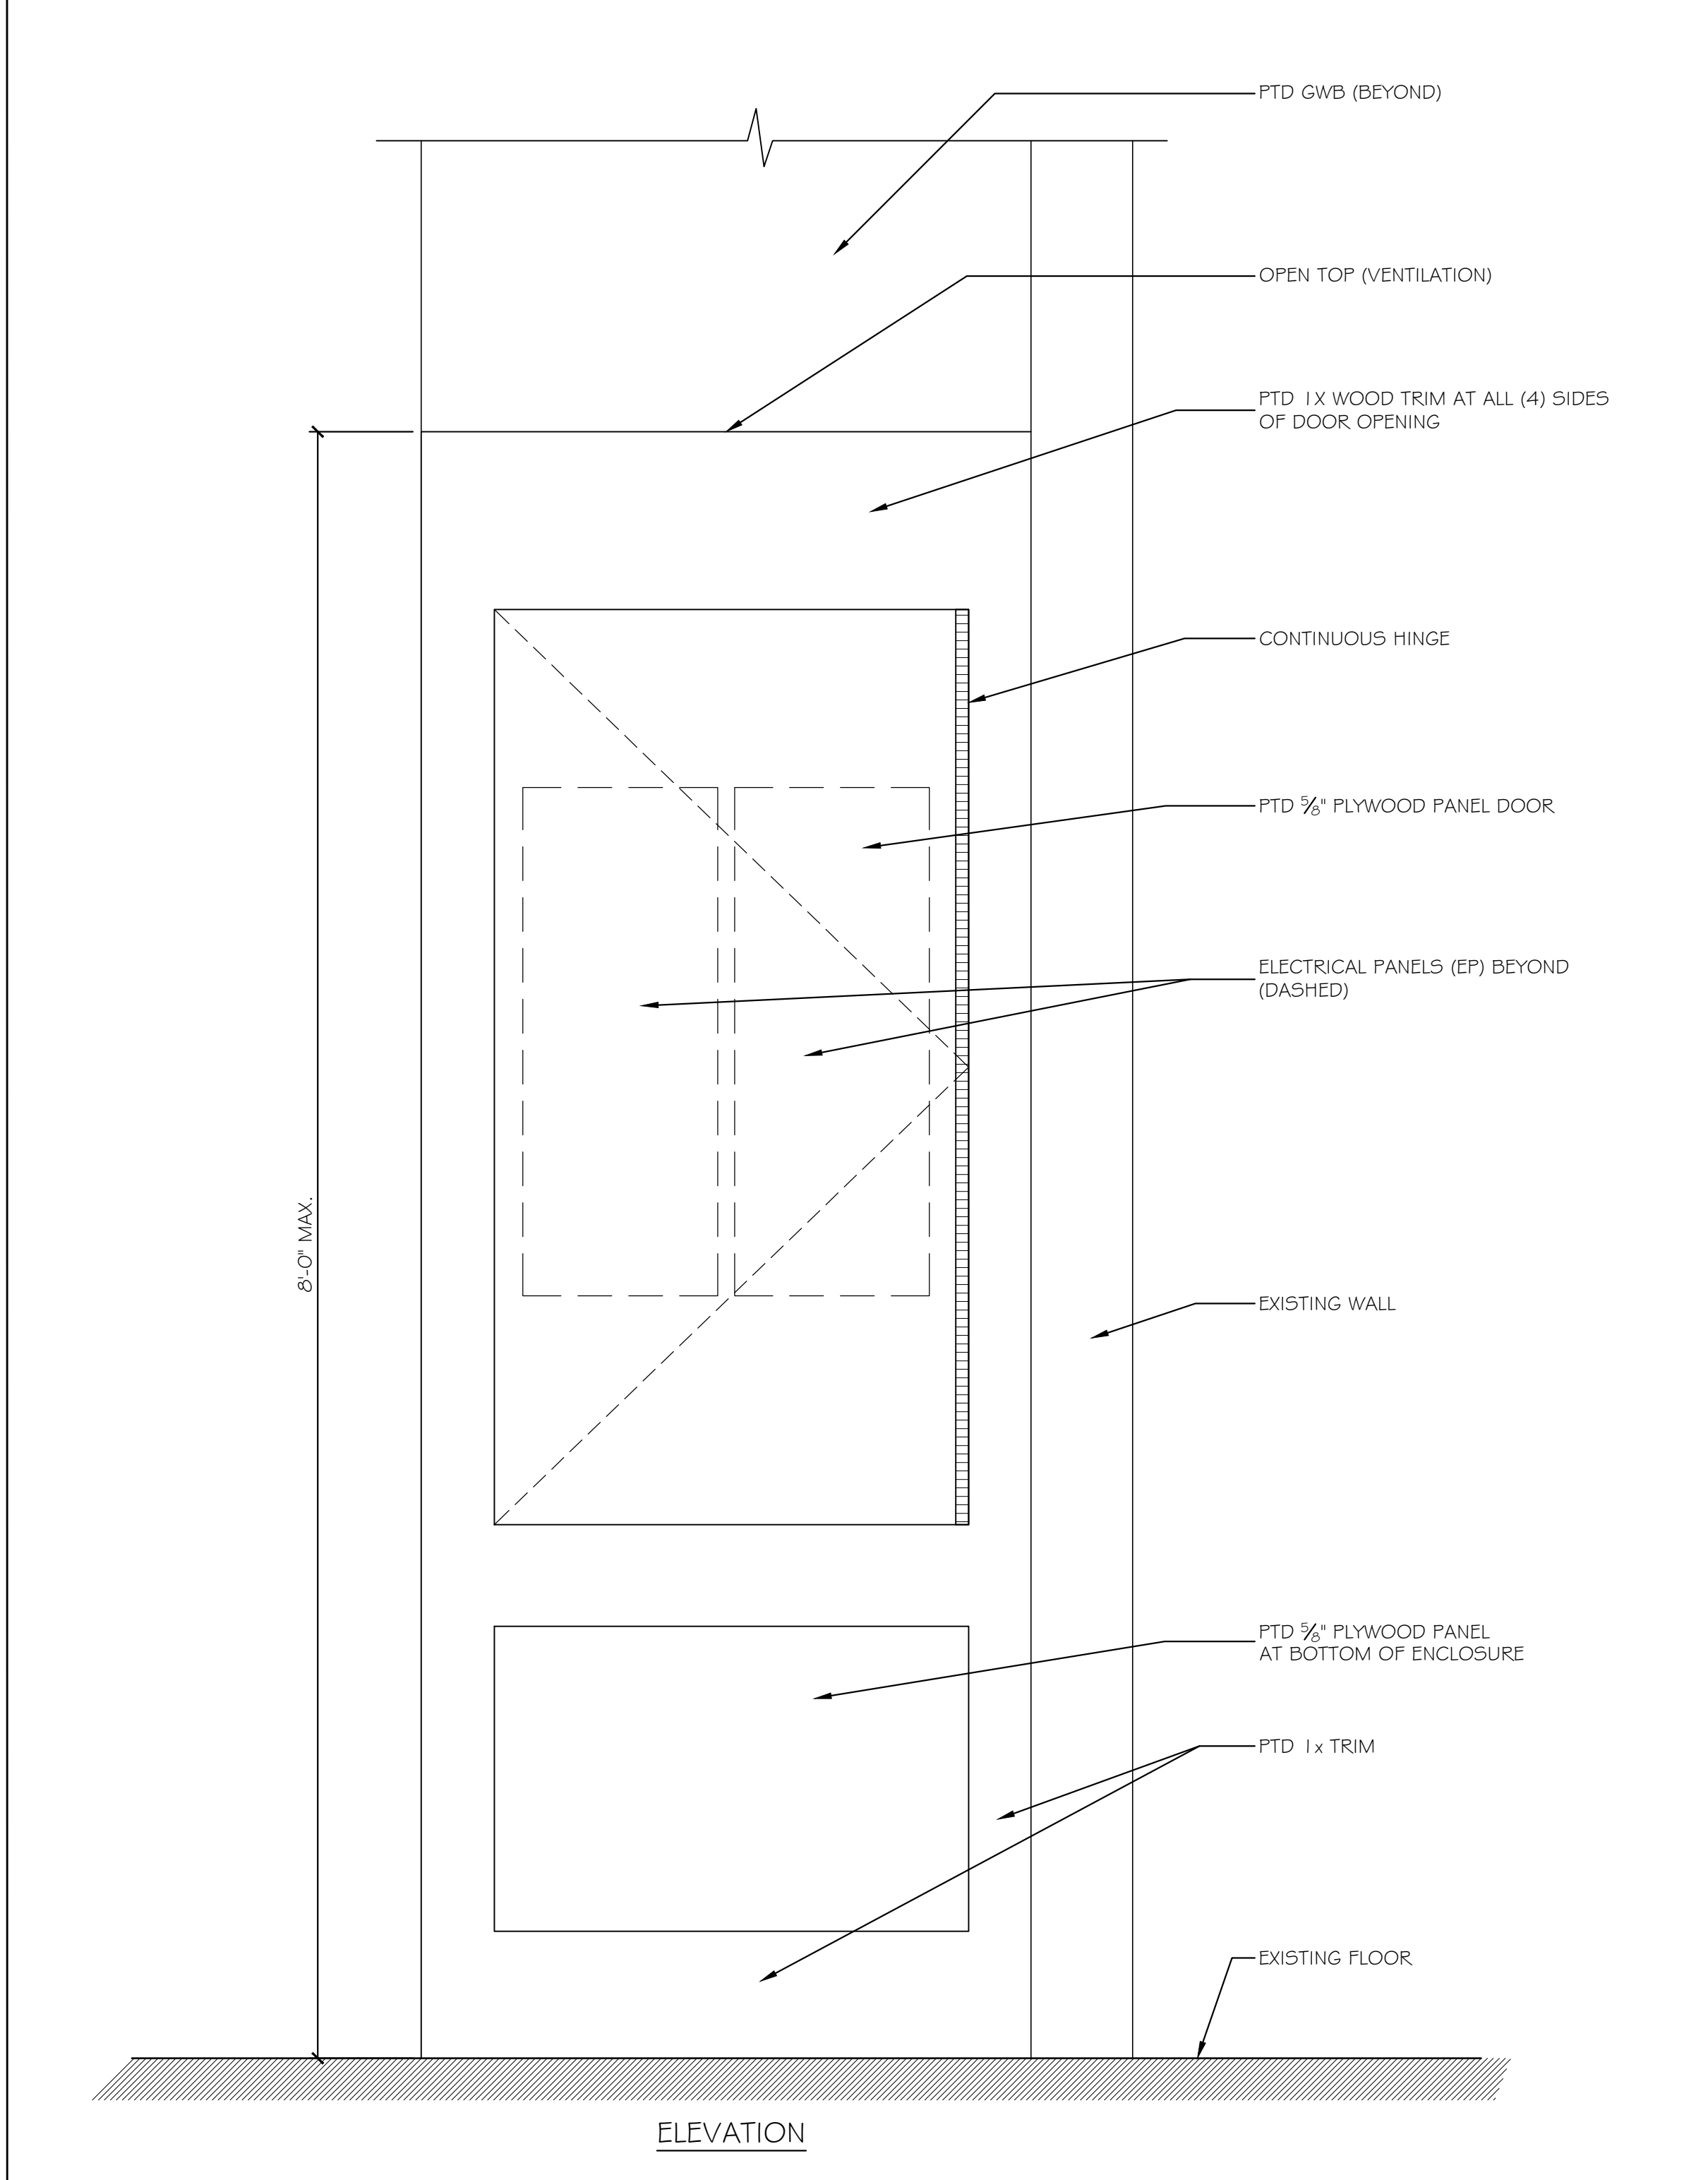

⑤ ELECTRICAL PANEL DECORATIVE ACCESS PANEL DETAIL 3" = 1'-0"