
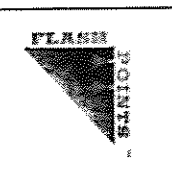


Right

Range Guard Wet Chemical Systems Pre-Engineered Fire Suppression System

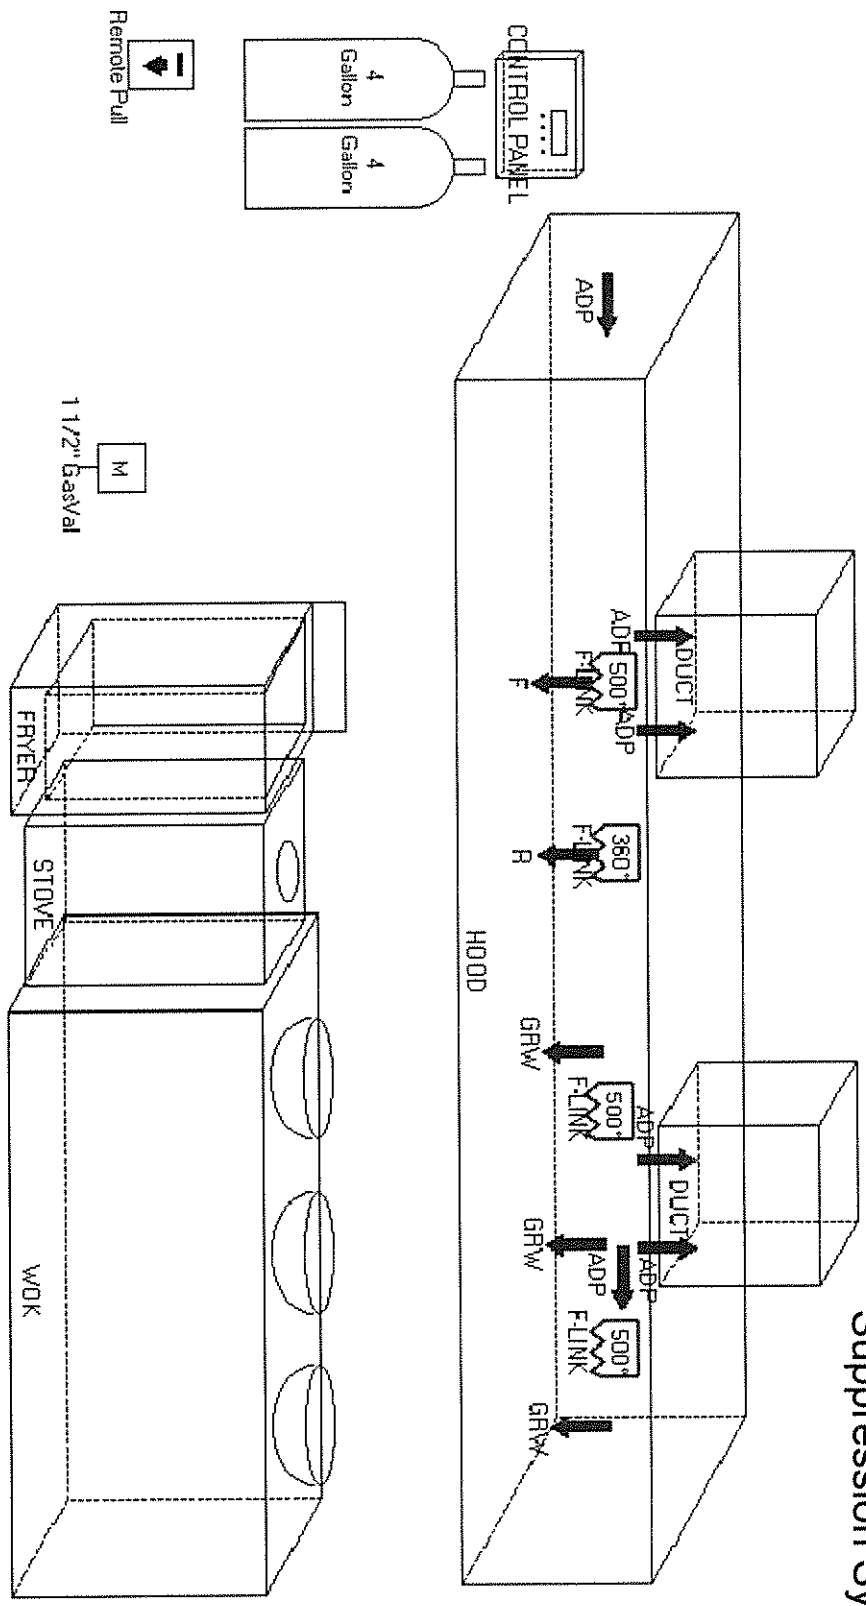

Designed & Installed by:
Firesafe Equipment
PO Box 1355
Auburn, ME 04211
207-784-7525


For:
FUJI RESTAURANT

| | |
|-----------|-----------|
| Lic #: | |
| Designer: | |
| Job #: | |
| Date: | 8/17/2015 |

Stamp

10 ft

Range Guard Wet Chemical Systems Pre-Engineered Fire Suppression System

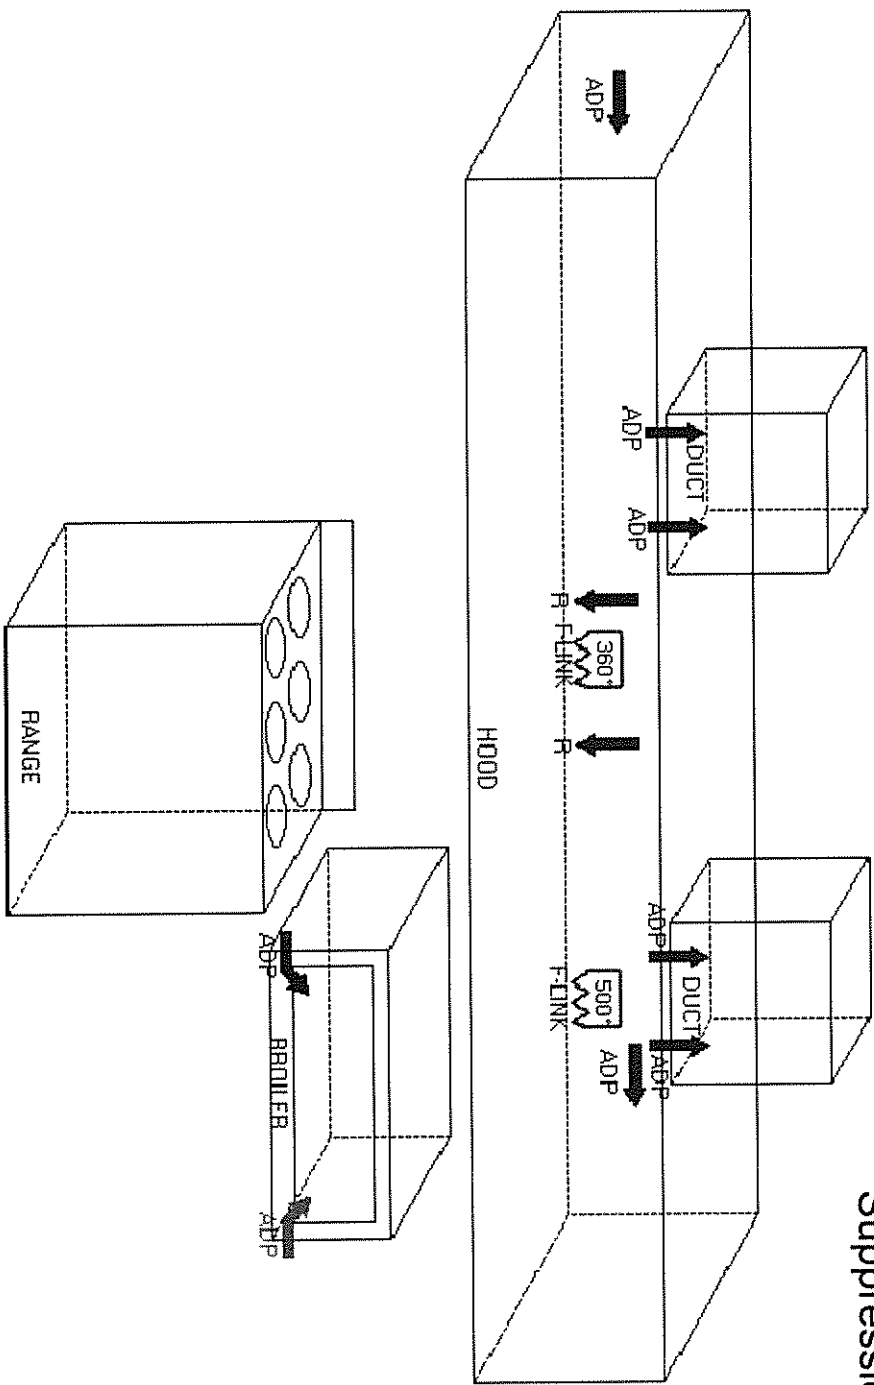

Designed & Installed by:
Firesafe Equipment
PO Box 1355
Auburn, ME 04211
207-784-7525

For:
FUJI RESTAURANT

Lic #:
Designer:
Job #:
Date: 8/17/2015

Stamp