


FIXED RAISED SIGNAGE

UNDERSIDE OF FLOOR JOISTS  
SECOND FLOOR LEVEL

GU

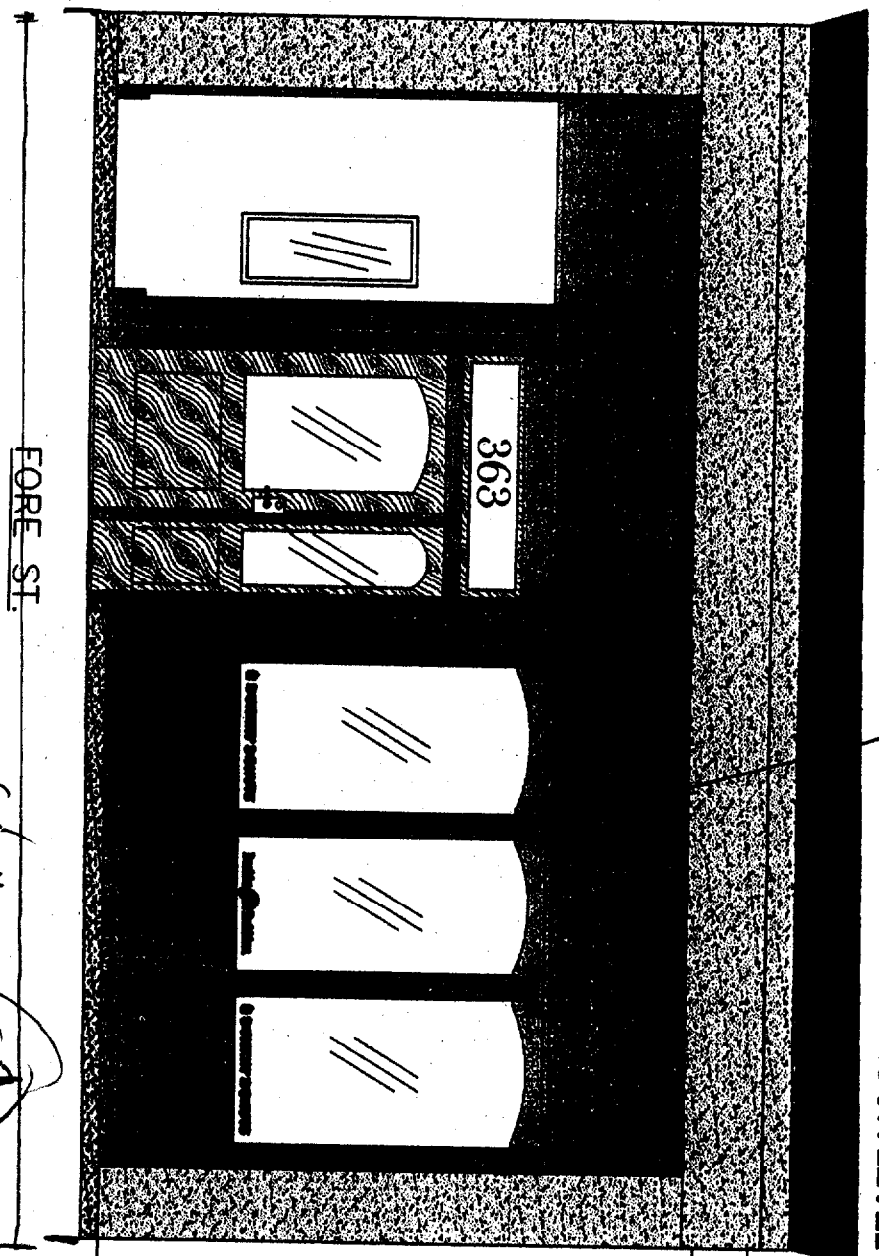

CORNER

25.5 x 2 = 51 d

1 x 9 = KA

GUIDE WIRE

8'-6"

PROJECTION SIGN ELEVATION

3"



MARKET STREET

ENTRANCE ALCOVE

EXISTING BRICK WALL

BUILT-IN WOOD SHELF & STORAGE

ROCK/LEDGE W/  
CONCRETE QUINITE  
COVERING

25'-10 3/4"

2'-5 3/4"

BASEMENT  
COLUMN  
(BRICK)

6'-0 1/2"

24'-5 1/4"

CORR.  
1007

DN CORR.  
1008

DRESSING  
1001

CLOSET  
1002

CORR.  
1003

SALES AREA  
1004

COLUMN  
(TR)  
2'-4 1/2"

2'-0 1/2"

12'-8 3/4"

FACE OF GWB

FACE OF GWB

SUMP AND PUMP

DUCT CHASE

FACE OF GWB

FACE OF EXPOSED  
BRICK WALL

FACE OF GWB

1 FLOOR PLAN  
1/2" = 1'-0"

MARKET STREET

ENTRANCE ALCOVE

EXISTING  
BRICK WALL

SIGHT CONC.

FACE OF GWB

FACE OF GWB

FACE OF GWB

FACE OF GWB

FACE OF GWB

149'

2025