


second floor + rust

Hood Install
363 Fore ST

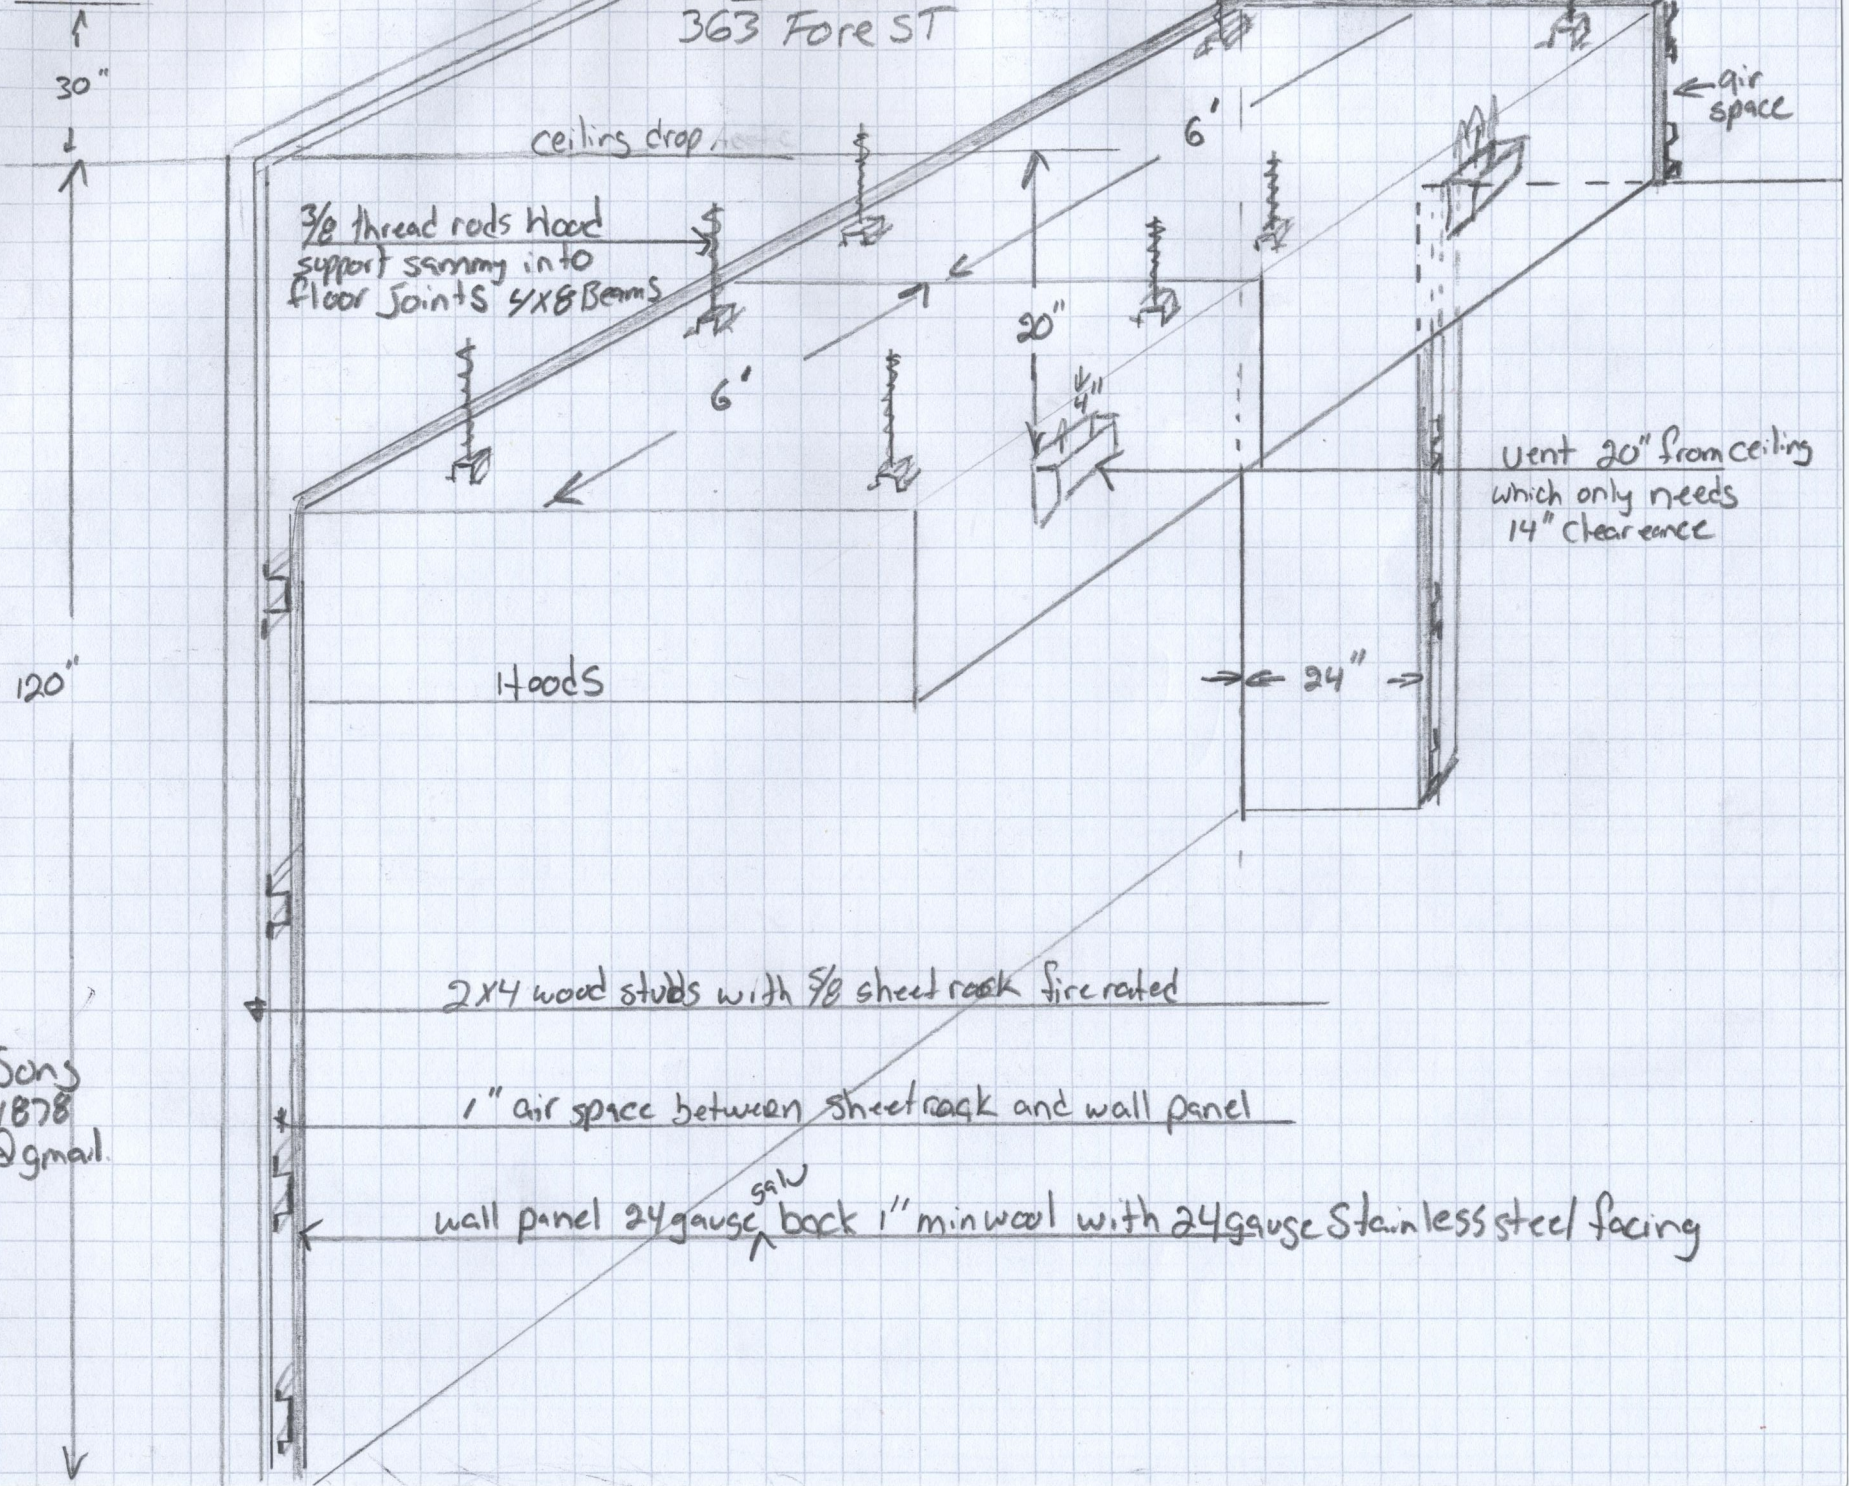

30"

120"

ceiling drop

3/8 thread rods Hood
support screwing into
floor Joists 4x8 Beams

6"

20"

6"

← air space

vent 20" from ceiling
which only needs
14" clearance

hoods

← 24" →

2x4 wood studs with 5/8 sheet rock fire rated

1" air space between sheet rock and wall panel

wall panel 24 gauge ^{galv} back 1" min wool with 24 gauge stainless steel facing

Bourgain + Sons
Dan 749 1878
danbourgain@gmail.com