

Plaque signage proposed by Savatteri Law Firm, P.C. for exterior wall at the entrance to 30 Milk Street.


Sign **dimensions** are 16" x 6". Sign color is bronze. Sign material is solid cast bronze. The sign will be unlit.

Proposed **text**:

SAL SAVATTERI, JR., ESQ.

CONSULTANT ATTORNEY | ABOGADO CONSULTOR
CONSULATE GENERAL OF MEXICO – NEW ENGLAND

Style for proposed sign is as follows:

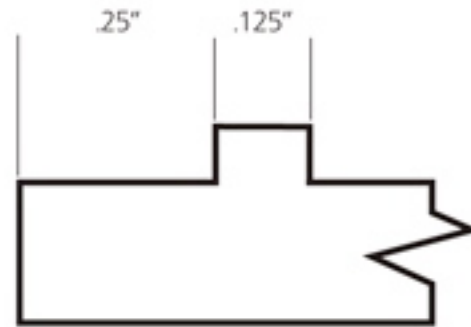

Inset Single Line

Installation method for proposed sign: Blind mount. Threaded rods screw into back of plaque and are inserted into cement-filled holes in wall. Screws will be inserted into the mortar not the brick.