


DRYWALL
CORNER
BEAD

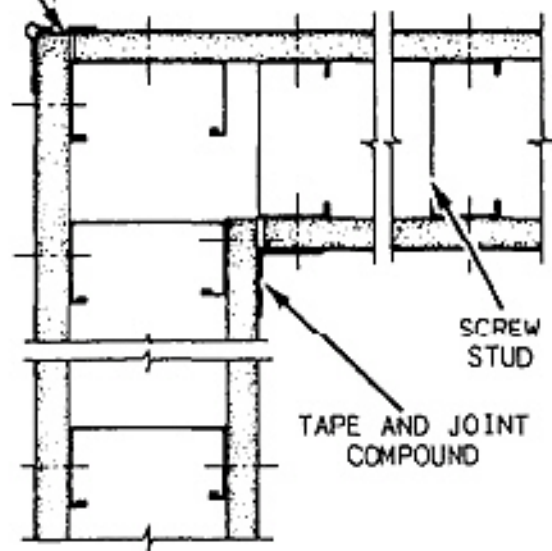


TAPE AND JOINT
COMPOUND

SCREW
STUD


CORNER

DRYWALL
CORNER
BEAD

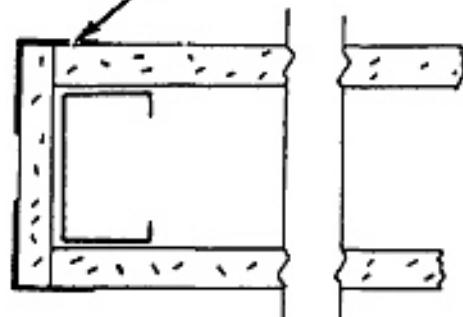


PARTITION END

CASING
BEAD

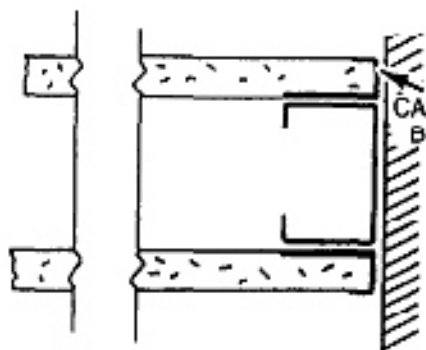

INTERSECTION

EXPANSION
JOINT

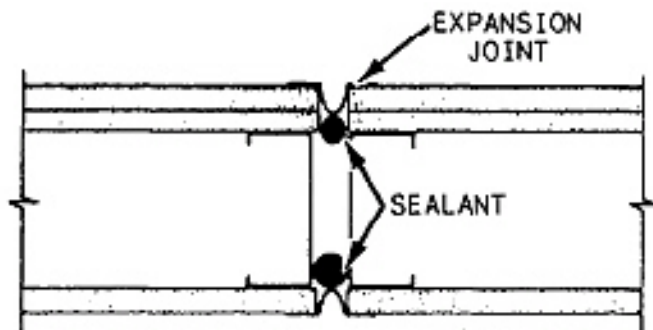

SEALANT

WALL EXPANSION JOINT