


STUDS 16" OC

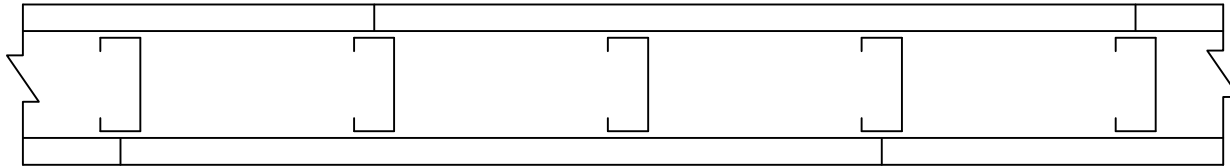


GYPSUM BOARD APPLIED VERTICALLY.
JOINTS TO RECEIVE SHEETROCK TAPE
AND JOINT COMPOUND.

PARTITION - SINGLE LAYER JOINT
CONFIGURATION 1 HOUR WALL

SCALE: 1/4" = 1"

DATE: 5/23/98

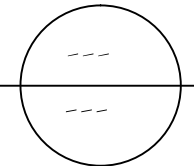

UNITED STATES GYPSUM COMPANY

This Gypsum Board Assembly detail must
not be used without a complete evaluation by owner's design professional
to verify the suitability of the design for a given structure.