


05/-9/17 EXISTING  
22 MILK STREET

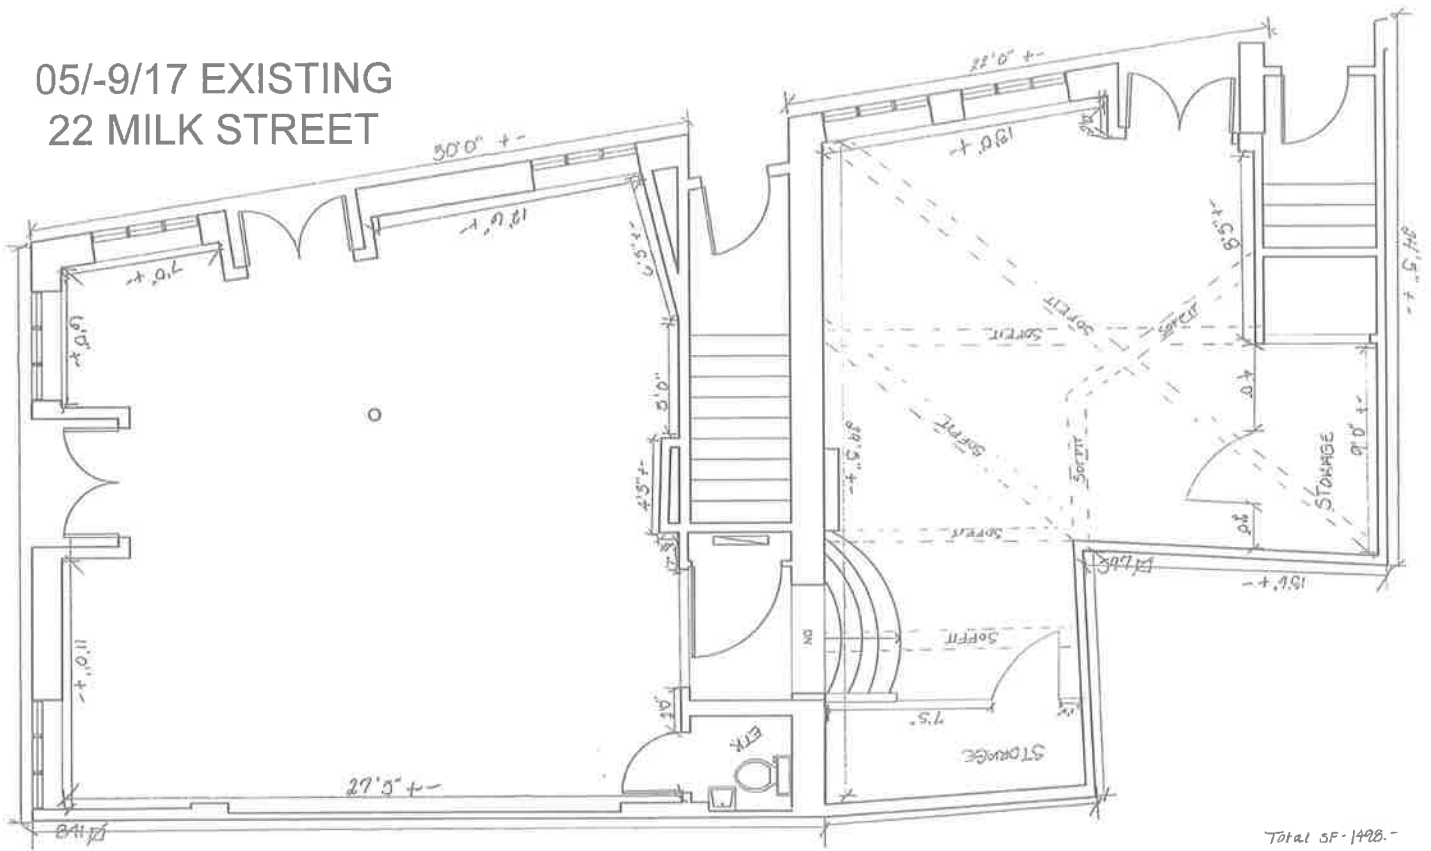

Total SF - 1498. -  
1/4" SCALE