


15 EXCHANGE STREET

17'-3" EXISTING STOREFRONT

EXISTING STEP UP 7" +/-

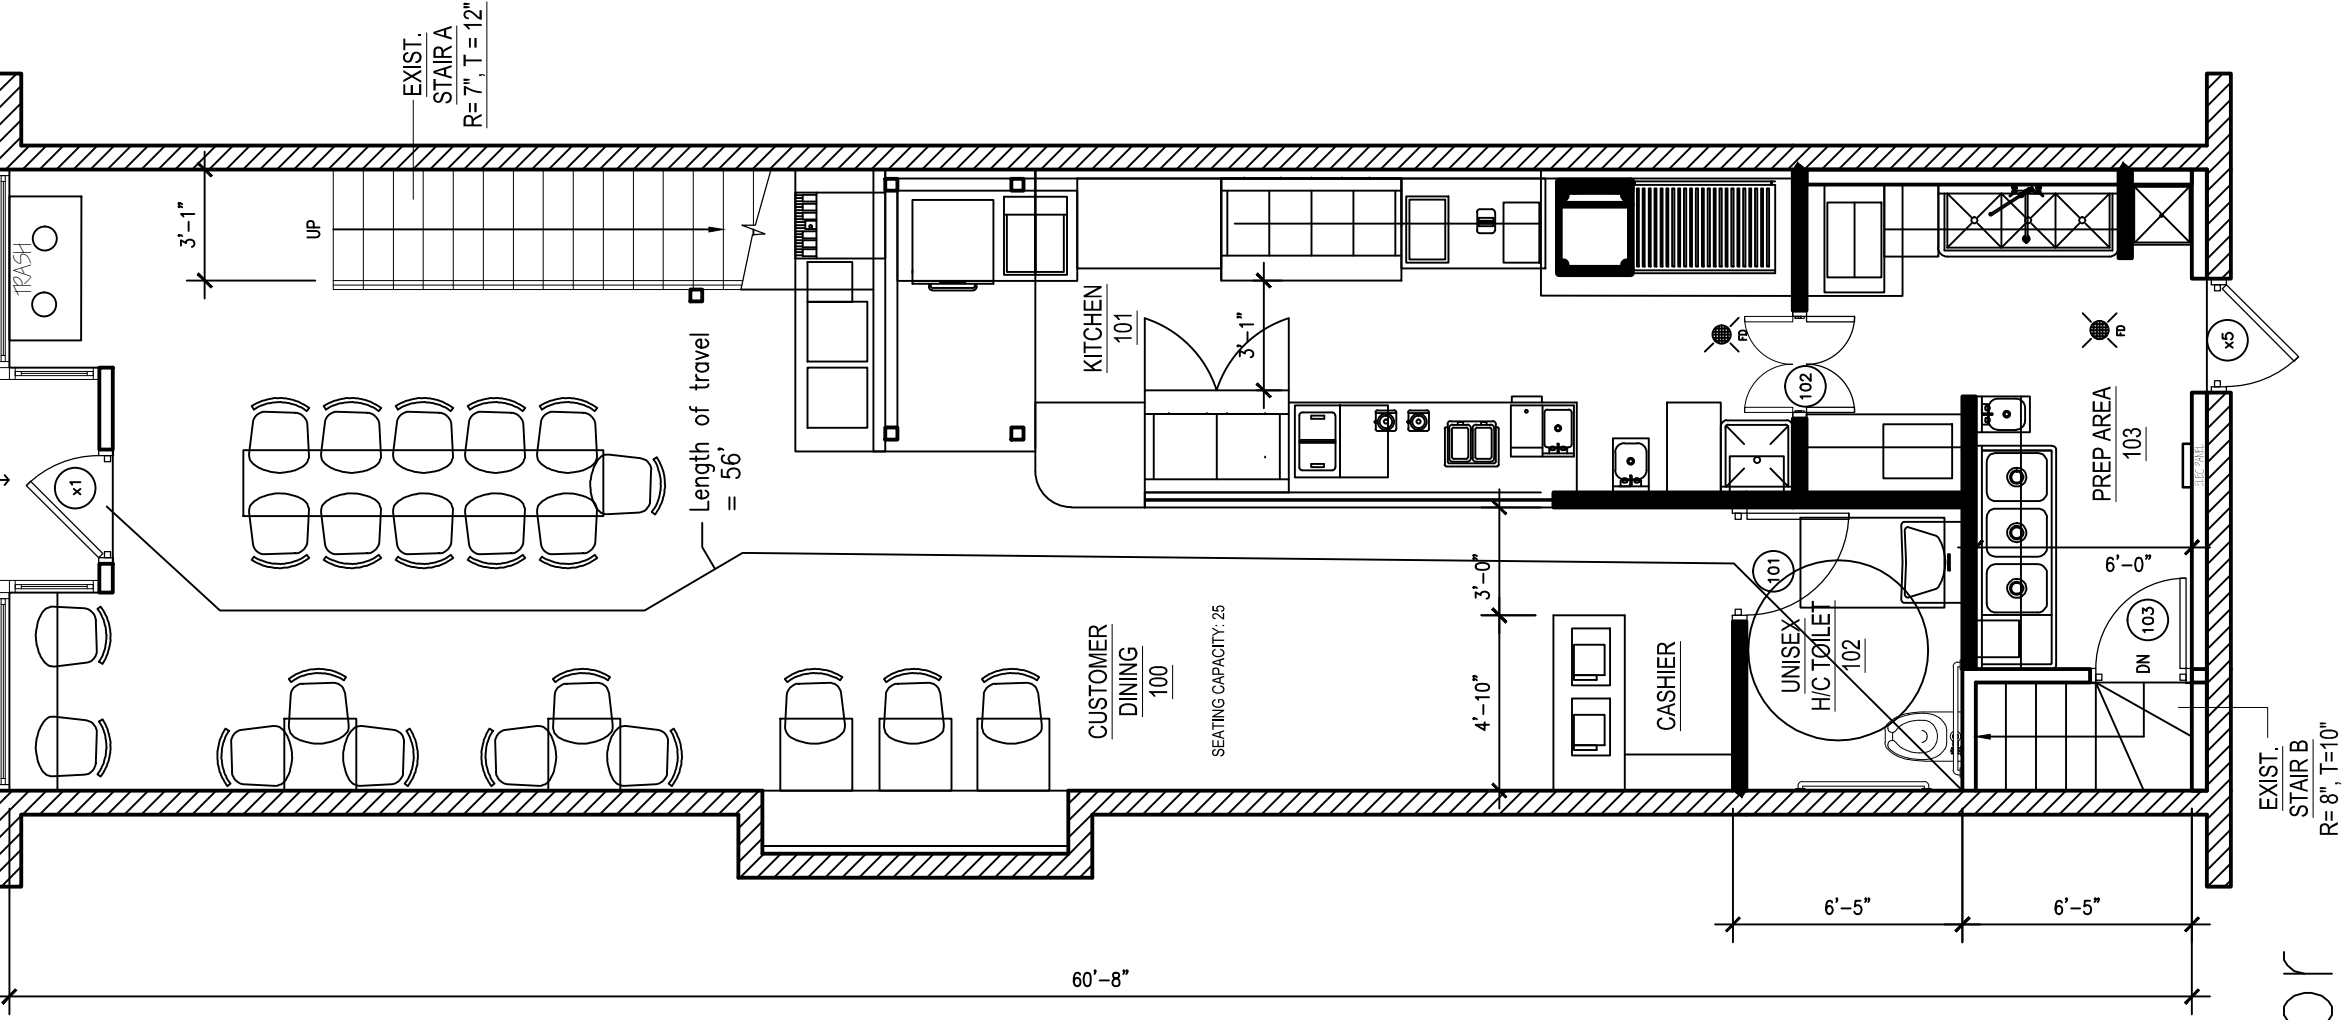

First Floor

1,050 sf

JORDAN O'CONNOR
&
ASSOCIATES
architecture

57 Maple Lane
Petersham, MA 01366
(508) 754-3475 tel
(508) 724-3477 fax

FIRST FLOOR

DATE OF ISSUE: 5-05-2013

SCALE: $\frac{3}{16} = 1'-0"$

PROJECT: DWG.
B. GOOD CAFE