


# Exchange Street

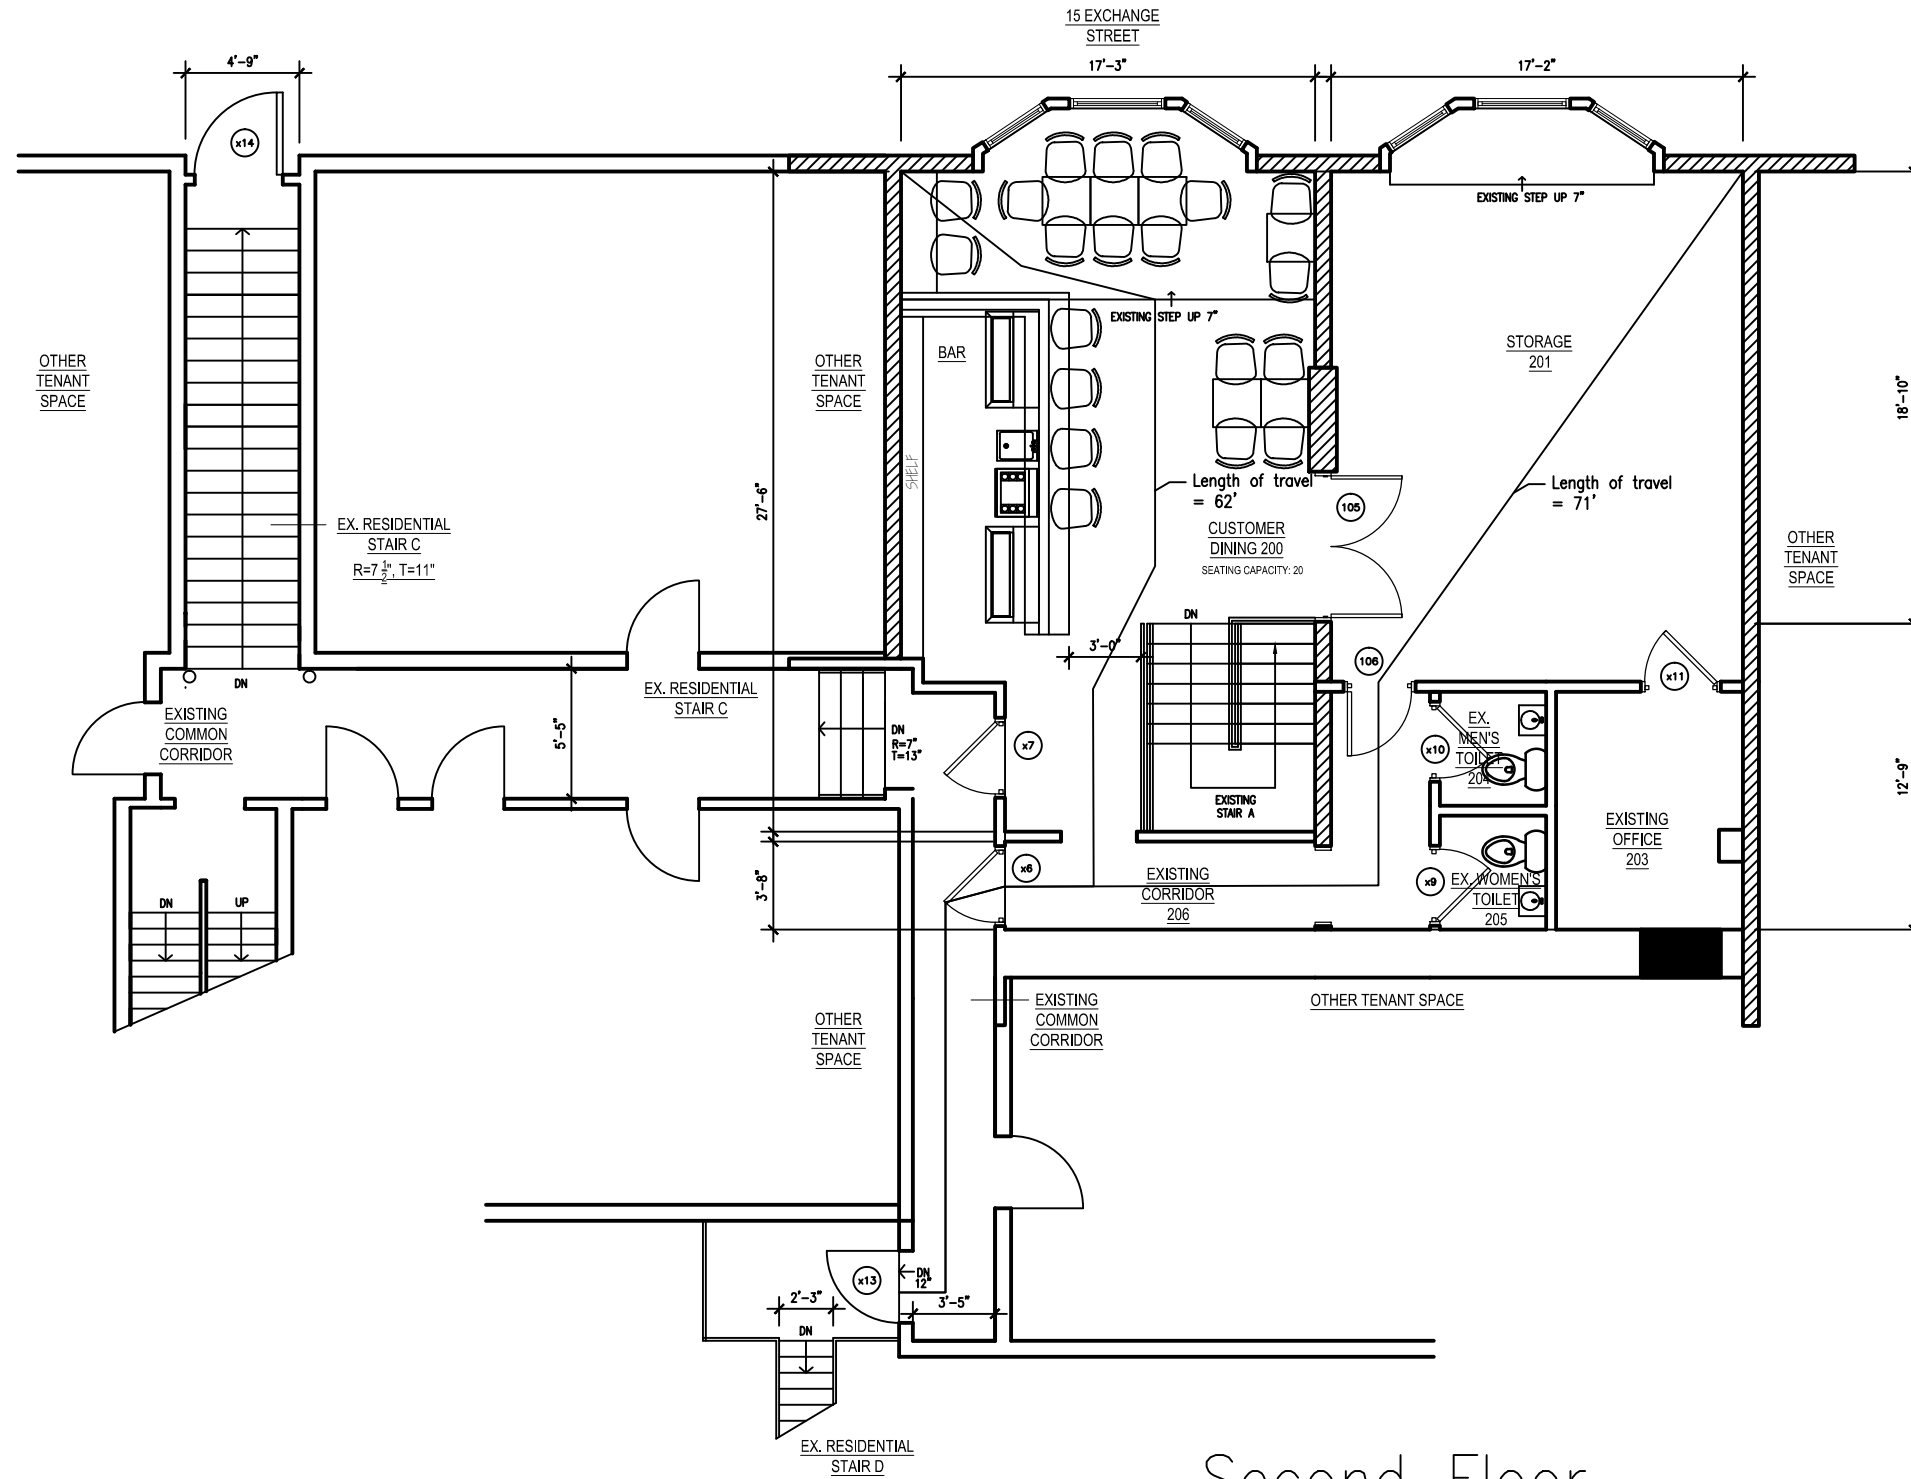

Second Floor  
1,110 sf

DATE OF ISSUE:	5-05-2013
SCALE:	$\frac{1}{8}'' = 1'-0''$
PROJECT:	DWG.
	B. GOOD CAFE

## SECOND FLOOR

JORDAN O'CONNOR  
&  
ASSOCIATES  
architecture

57 Maple Lane  
Petersham, MA 01366

(508) 754-3475 tel  
(508) 724-3477 fax