

STORE FRONT 15 EXCHANGE ST

ORIGINAL BLDG
ABOVE FRAMED
& FINISHED

PAGE #1 CROSS SECTION ✓

CROSS SECTION OF GLASS
SUBMITTED & UN-CHANGED

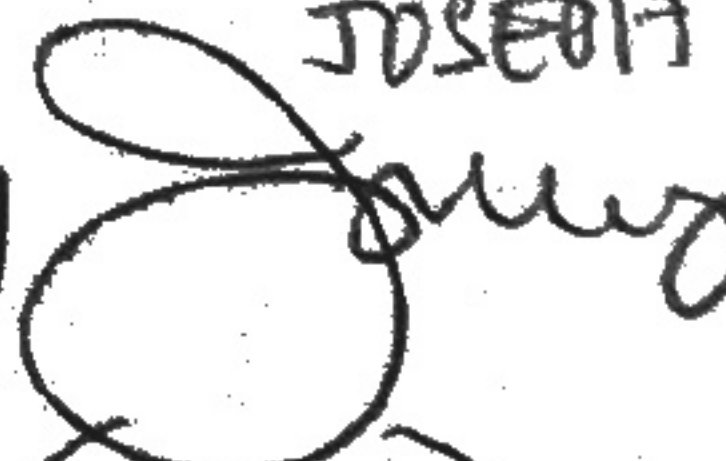
← 2x4 HEMLOCK
1/4" GLASS
LITE
ABOVE
DOOR
FRAMED
← 2x4 HEMLOCK
WEATHER
STRIPPED
ALL
AROUND

← DOOR
OPENS
OUT
OVER EXISTING JOISTS
NEW POURED 4 1/2"
CONCRETE SURFACE
(SIDEWALK)
1/4" FALL TO 1'0"
TO STREET W/RE

LOCK SET
ORIGINAL W/RE
INTERIOR
ORIGINAL
UN-CHANGED
2" THICK
HISTORIC
ORIGINAL
DOOR W/LITE
7'2 3/4" HIGH
SILL X 3 5/8" W/IDTH

GRANITE W/RE

CROSS SECTION THRU DOOR MOVED TO
CENTER 6'0 SECTION (#2) TO (#1)
SEE PAGE 2 CROSS SECTION

SUBMITTED BY  JOSEPH L. SOLEM
ARCHITECT
MIT 1982
MASTERS MCP

15 EXCHANGE LLC
P.O. BOX 4894
PORTLAND, MAINE

(207) 233-1607
PJ. ROBERTS, MGR
04112-4894 7/1/13