


MODULAR OUTDOOR SIDE DISCHARGE BLOWER WITH INTAKE HOOD

31504
REVAL 2/6/2010

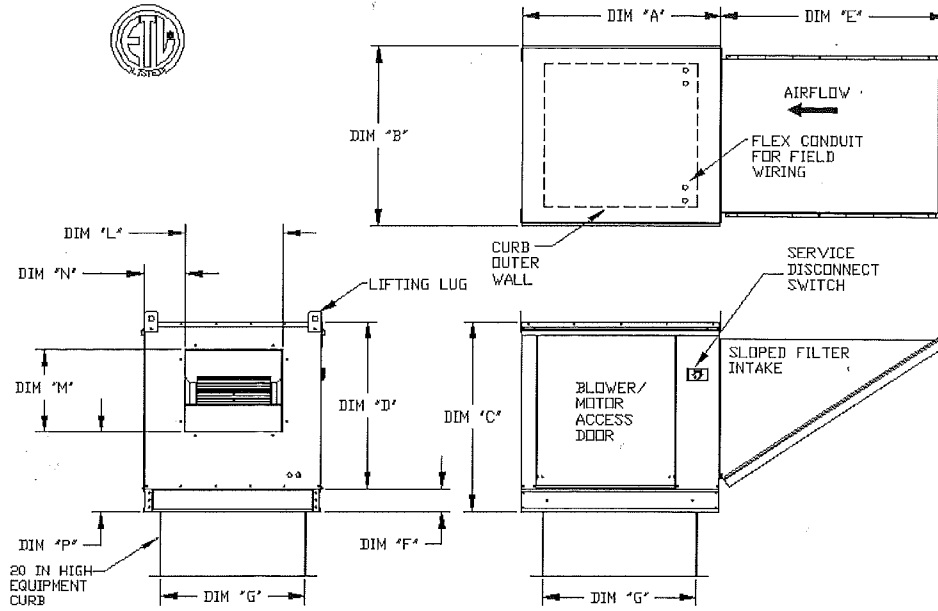

ALL DIMENSIONS ARE NOMINAL AND GIVEN IN INCHES.

MODEL	WEIGHT	UNIT DIMENSIONS							DISCHARGE OPENING				UNIT INFORMATION	
		A	B	C	D	E	F	G	L	M	N	P	FILTER SIZE & QTY	MAX. FILTER VELOCITY
G10	250 LBS	32-1/8	27-3/8	29-3/4	26-1/16	44-3/8	3-3/4	21	13 1/4	11-1/2	6-3/8	11-7/8	16"x20"x2" (3)	@2500 CFM = 667 FPM
G12	415 LBS	40-1/8	37-3/8	36-3/4	33-1/16	53-5/8	3-3/4	31	18-3/4	13-9/16	10-1/8	13-1/16	20"x25"x2" (3)	@5000 CFM = 580 FPM
G15	425 LBS	40-1/8	37-3/8	36-3/4	33-1/16	53-5/8	3-3/4	31	18-3/4	16	8-5/8	14-1/16	20"x25"x2" (3)	@6000 CFM = 695 FPM
G18	525 LBS	45-1/8	41-3/8	43-3/8	38-1/16	51-5/8	5-1/4	35	22	19	9	17-7/8	16"x20"x2" (6)	@8000 CFM = 762 FPM
G20	845 LBS	64-3/16	48-7/16	51-3/8	46-1/8	76-3/8	5-1/4	42	24-7/8	24-7/8	11-1/16	19-1/8	16"x20"x2" (10)	@15000 CFM = 857 FPM
G25	1330 LBS	74-3/16	59-3/16	58-3/8	53-1/8	71-3/8	5-1/4	52-3/4	31-3/8	31-3/8	13-3/16	21-9/16	20"x25"x2" (8)	@22000 CFM = 957 FPM