


Exchange

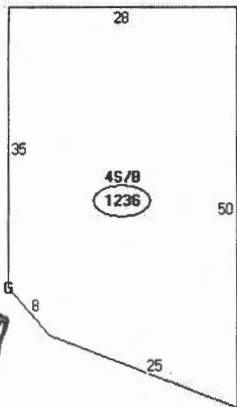

Descriptor/Area
A: 086 1236 sqft
B: 034 1236 sqft
C: 031 1236 sqft
D: 082 1236 sqft
E: 082 1236 sqft
F: ELEVATOR ELECTRIC PASNGR 300000 sqft
G: SPRINKLER SYS WET 6180 sqft
H: 45/B 1236 sqft

Fore St

Sign location

26 ft of ground on existing empty bracket