

(1) D.F. 18.75" X 54" COMPOSITE PANEL SIGN WITH PRINTED GRAPHICS






-  BLACK
-  CMYK 100/51/100/1
-  CMYK 0/0/6/35
-  CMYK 0/0/9/0
-  CMYK 5/100/70/0



PHOTO PLOT N.T.S.

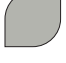

www.baileysign.com
 9 Thomas Drive
 Col. Westbrook Executive Park
 Westbrook, ME 04092
 207-774-2843 / 1-800-539-SIGN
 Fax: 774-1193
 E-Mail: sales@baileysign.com

PLEASE NOTE:
 THIS IS A PROGRESS PRINT - FIELD MEASUREMENTS MAY OR MAY NOT NEED TO BE VERIFIED.
 THIS DESIGN IS THE EXCLUSIVE PROPERTY OF BAILEY SIGN INCORPORATED AND ALL RIGHTS TO ITS USE OR REPRODUCTION ARE RESERVED.
 THE ACCURACY OF THIS COLOR RENDERING IS LIMITED BY MEDIA AND OUTPUT DEVICES AND IS INTENDED FOR REPRESENTATIONAL USE ONLY. ACTUAL MANUFACTURING/GRAPHIC COLORS ALSO VARY DEPENDING ON PROCESSES & MATERIALS USED. 100% COLOR MATCHES OF SUBMITTED SPECIFICATIONS CAN NOT BE GUARANTEED.
 IF AN ELECTRIC SIGN, THEN INSTALLATION MUST BE ACCOMPLISHED IN TOTAL COMPLIANCE WITH ARTICLE 600 OF THE NATIONAL ELECTRIC CODE, THE REQUIREMENTS OF UNDERWRITERS LABORATORY, CANADIAN STANDARDS ASSOCIATION AND/OR ANY APPLICABLE LOCAL CODES. THIS INCLUDES PROPER GROUNDING AND BONDING OF THE SIGN.
 ALL ELECTRICAL SIGNS REQUIRE ROUTINE MAINTENANCE.





VOLTAGE

APPROVAL CLIENT

APPROVED _____ DATE _____
 BAILEY SIGN REPRESENTATIVE

APPROVED _____ DATE _____

DESIGNATED COPY FOR:

	ESTIMATING/OUTSOURCING
	GRAPHICS
	FABRICATION
	ROUTER
	PAINT
	INSTALLATION

CUSTOMER / SIGN LOCATION
 BULL FEENEY'S
 3375 FORE STREET
 PORTLAND, MAINE

SALESPERSON: SC	DRAWN BY: LWM
P.S. # D-172	W.O. # 7012
SCALE 1" = 1'	DATE 6/5/17

REVISION # / DATE / NOTES / INITIALS

DRAWING #
 07844 A

REF. DR. _____

SHEET _____ OF _____

PERMIT DRAWING