


MAY 28, 2015, CLIENT REVIEW	
June 1, 2015, for permit and construction	

Kepware Technologies
 3rd floor Tenant Improvements
 400 Congress Street, Portland, Maine 04101
 Contractor/Owner: A&M Partners,
 120 Exchange Street Portland ME
 CBL: 032 G001001, B3 Zoning District

4th floor demolition

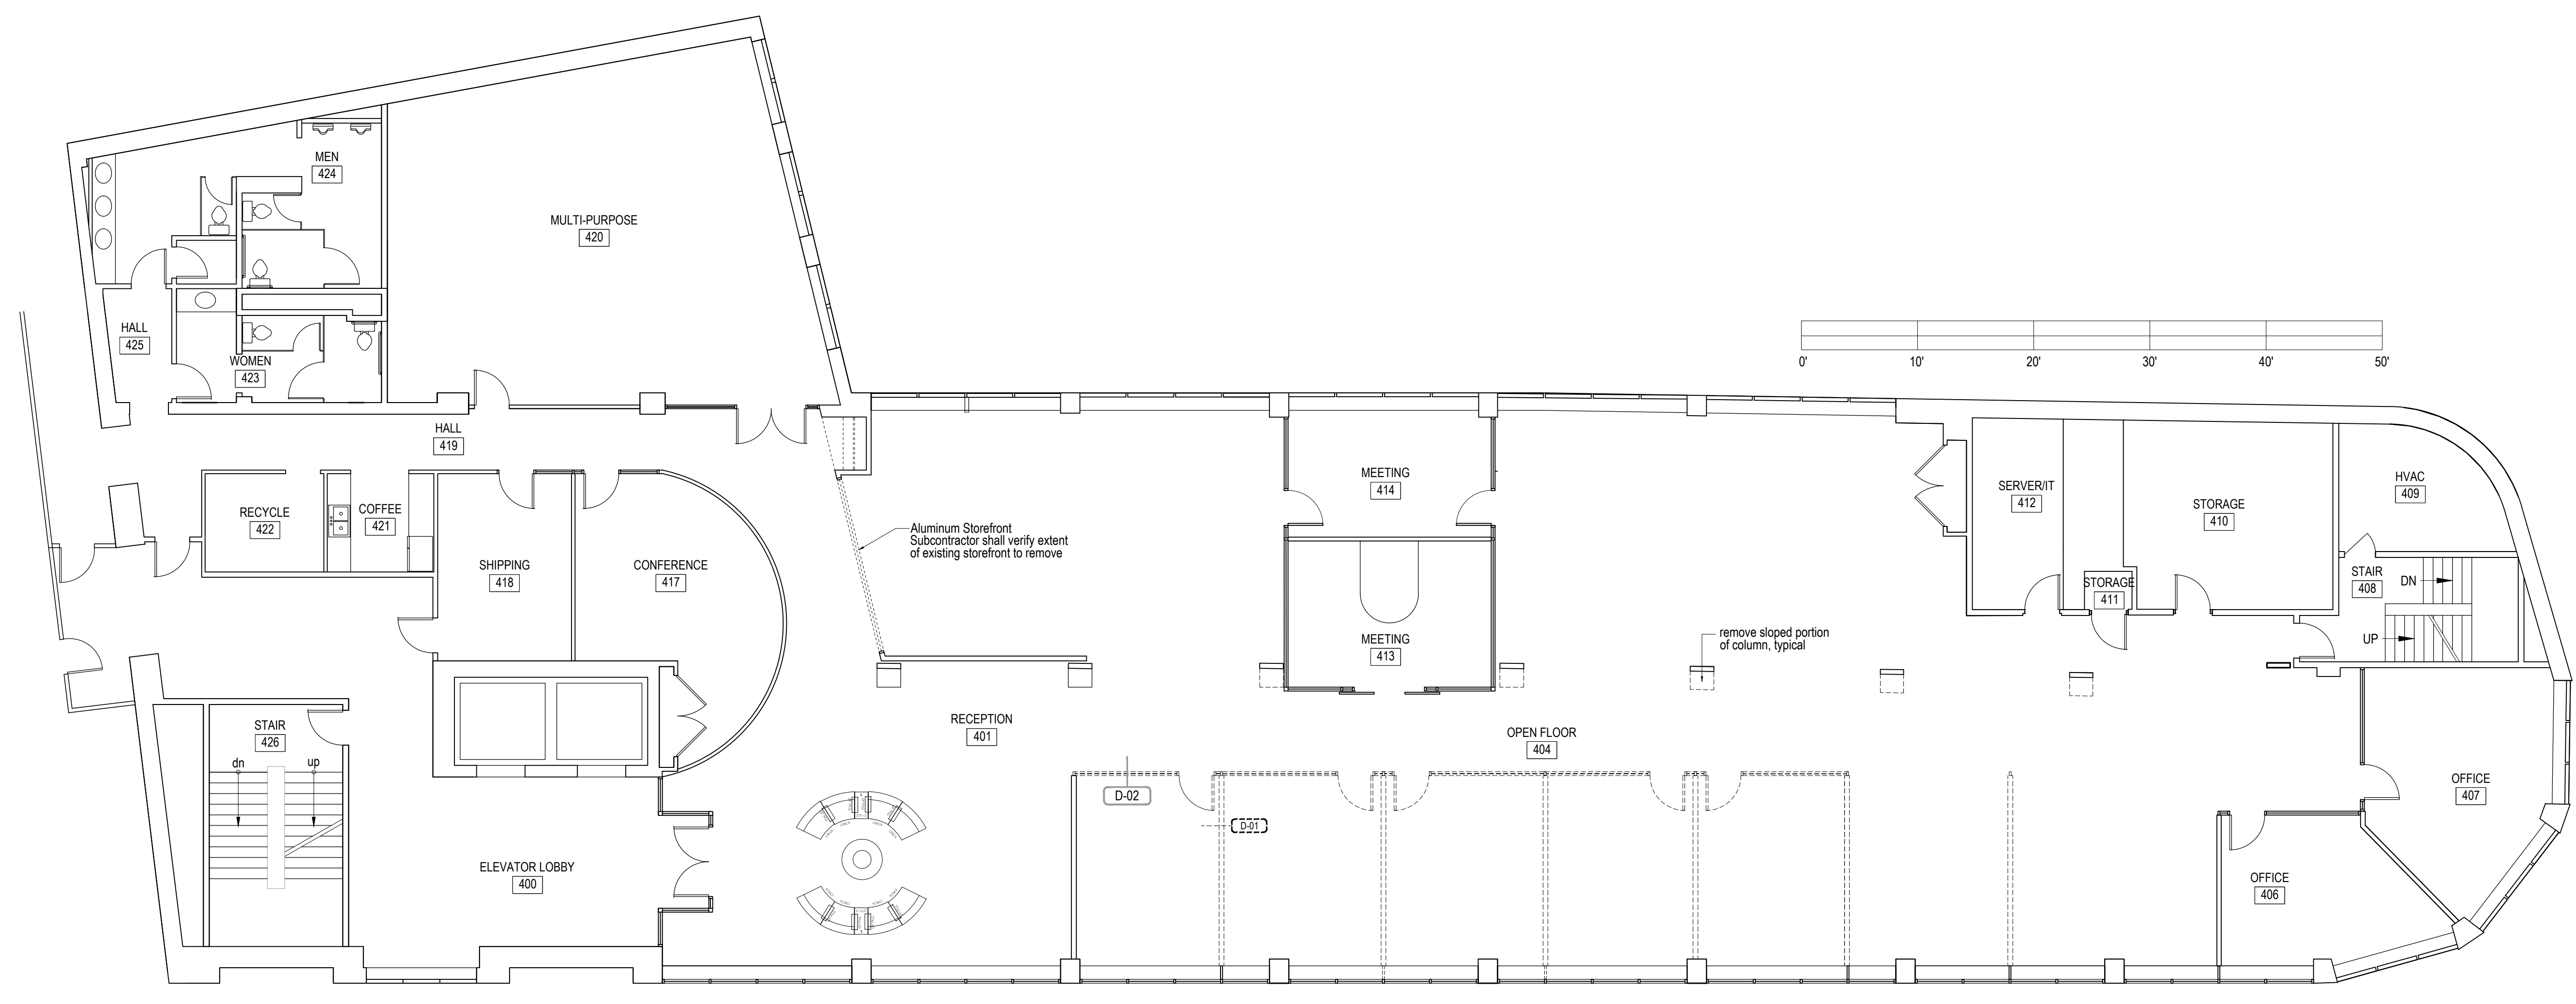

LEGEND
 D-01 remove existing gypsum board partition wall
 D-02 remove existing storefront frame and gypsum board soffit above
 W-01 New gypsum board partition wall, 6" above ceiling line

1 4th Floor Demolition Plan
 1/8" = 1'-0"

