

Prepared For:

Consulting Engineer:

Architect:
ARCHETYPE
architects
48 Union Wharf Portland, Maine 04101
(207) 772-6022 Fax (207) 772-4056


Project:
**OFFICE
RENOVATION**
400 CONGRESS STREET
PORTLAND, MAINE 04101

Revisions:

Date: June 3rd, 2015
Scale: AS NOTED

PROPOSED PLAN

A1.01

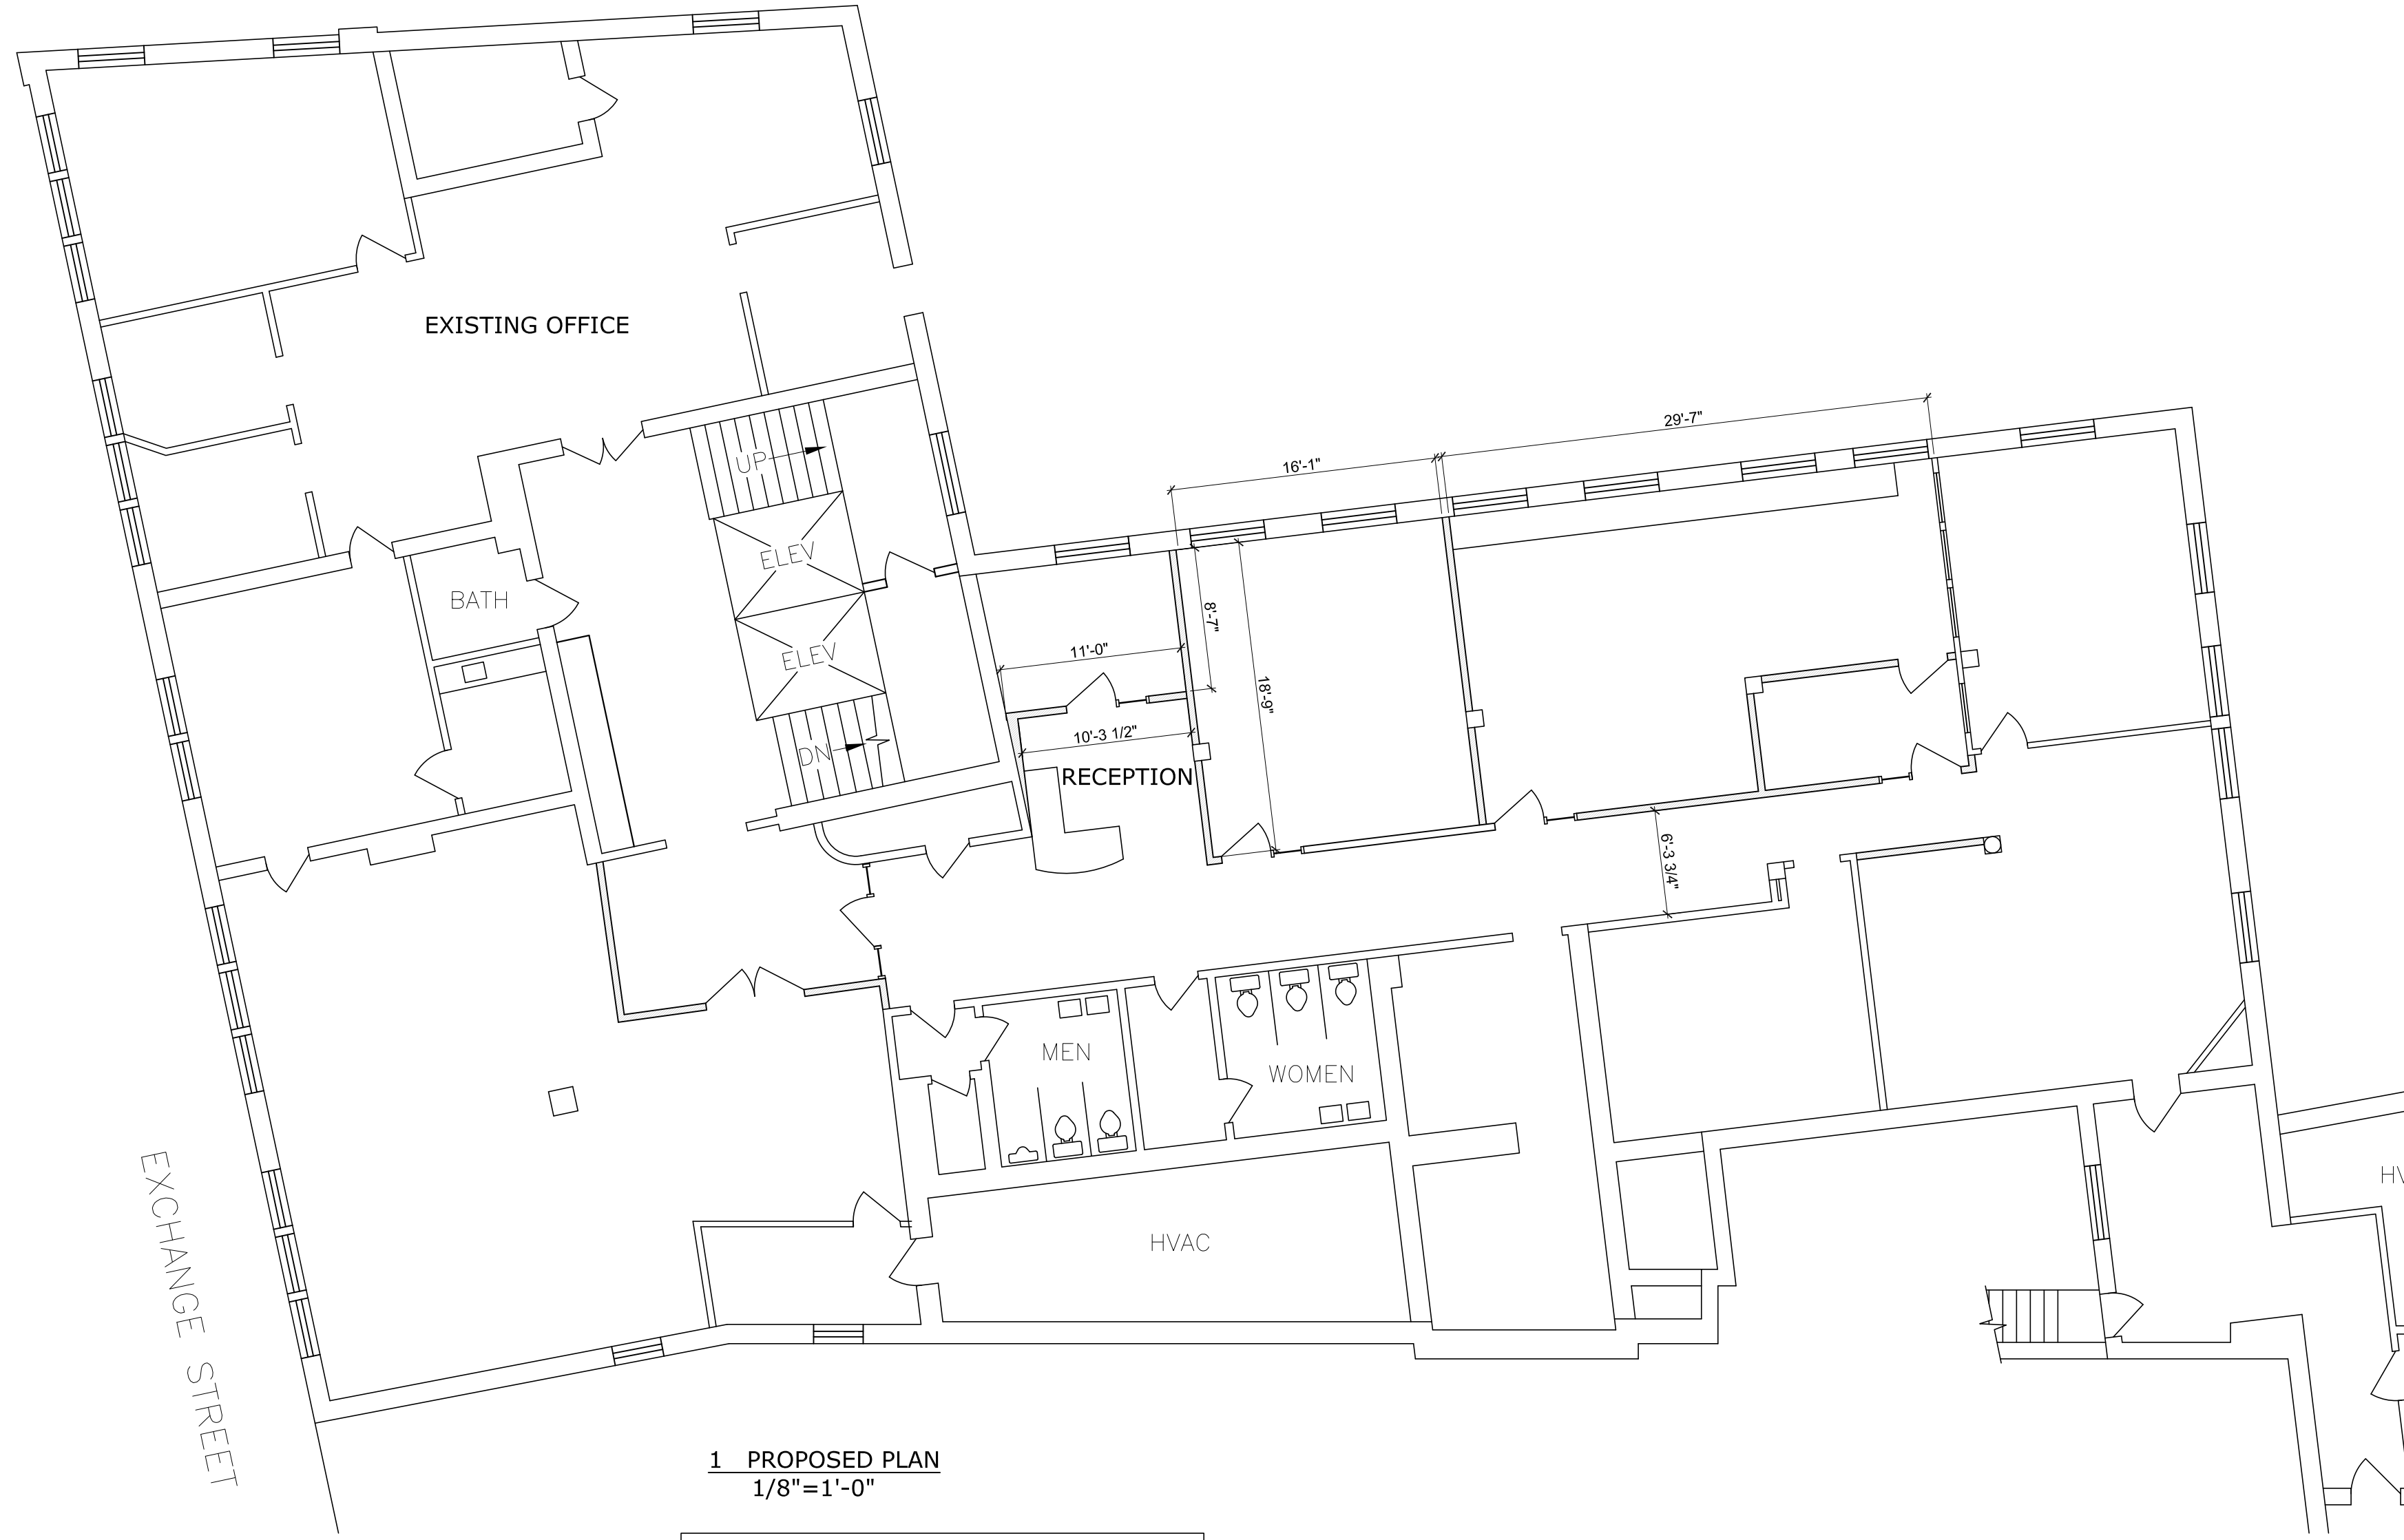

1 PROPOSED PLAN
1/8" = 1'-0"

