


KEPWARE
 400 Congress
 1 3RD FLOOR FURNITURE PLAN
 A-102 Scale: 1/8" = 1'-0"

REVISION: 7/23/10
 REVISION: 8/10/10

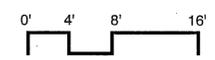

Existing Construction
 New Construction

Note: All new walls non load bearing

Typical Wall Section:

- Aluminum Framing-Insulated
- 3 5/8" Studs secured to deck above
- 5/8" Drywall applied both sides, pointed

