




- ⬡ - Smoke (2)
- ⬡ - Horn Strobe (4)
- ⬡ - Strobe (4)

2 Cross Section
3/16" = 1'-0"

Legend and General Notes:
 Outlets:
 A power, USB
 B power, USB, voice, data
 C power, data (monitor locations)
 D power, USB, for recessed table receptacle

1. Outlets on walls of annex space shall be at 18" a.f.f.
2. Coordinate outlet locations at monitors with monitor requirements

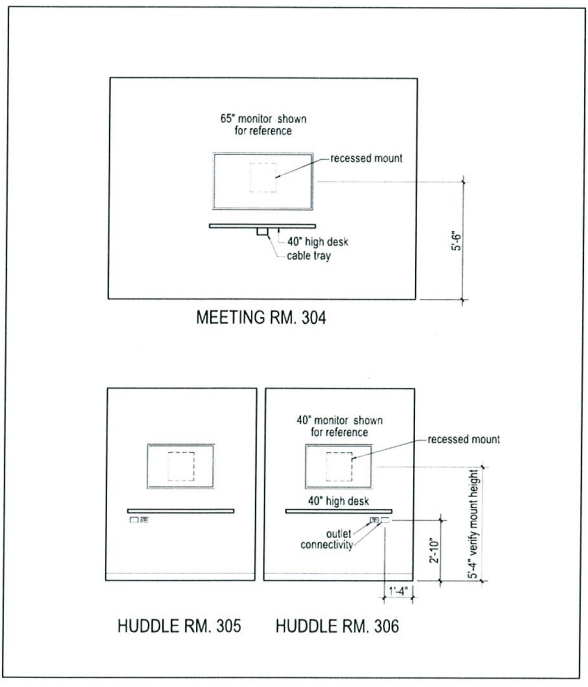

1 3rd Floor Plan
3/16" = 1'-0"

AZIMUTH LLC
 josef chalat
 architect
 327 ocean house road
 Cape Elizabeth, Maine

office 207 799 0404
 cell 207 318 3234
 e: azimuth@maine.rr.com

LICENSED ARCHITECT
 JOSEF CHALAT
 AR2354
 STATE OF MAINE

© josef chalat, architect
 2015 ∞ all rights reserved



April 8, 2015, submitted for permit
 May 13, 2015, issued for construction

Kepware Technologies
 3rd floor Tenant Improvements
 400 Congress Street, Portland, Maine 04101
 Contractor/Owner: A&M Partners
 120 Exchange Street Portland ME
 CBL: 032 G001001, B3 Zoning District

not for permit
 or construction

new power, data and
 voice locations
 3rd FLR.

e1