


**E1** Elevation: (Qty: 1) #8692.1 Halo Illuminating Channel Letters  
40" x 102-13/16" = 28.5 Sq. Ft.

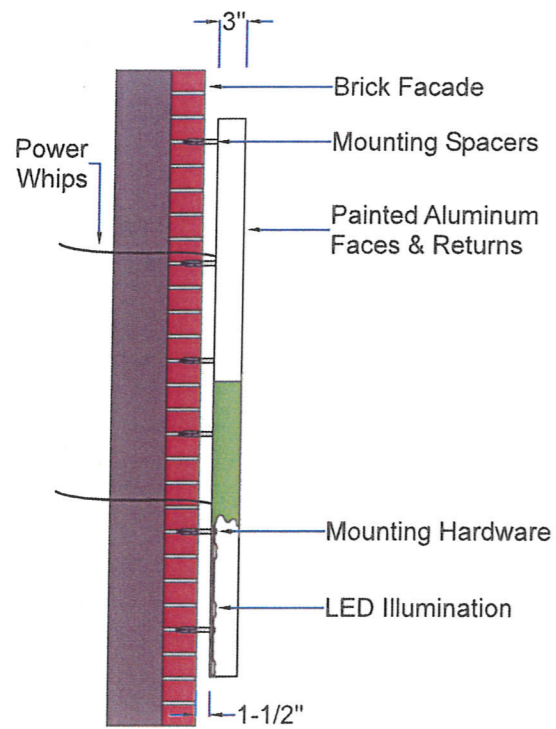

**M1** Mounting Detail View

**Description:**  
(Qty: 1) Halo illuminating channel letters.  
 \* Painted aluminum faces & returns  
 \* Clear polycarbonate backers  
 \* Insides of cans painted White  
 \* LED illumination  
 \* Spacer mounted to facade with required hardware to allow for halo illumination  
 \* Remote power

**Typeface/Logo:**  
 \* Art on File

**Colors:**  
 \* Letters - Painted White (faces & returns)  
 \* Icon - Painted White (faces & returns) (top of icon)  
           - Painted Green PMS #360c (bottom of icon) (faces & returns)  
 \* Backs - Clear Poly  
 \* LED - White

**Installation:**  
 \* By ViewPoint  
 \* Note: Power by Others  
 \* This sign is intended to be installed in accordance with the requirements of Article 600 of the National Electrical Code (NEC) and/or other applicable Local Electrical Codes (LEC). This includes proper grounding and bonding of the sign.



**PE** Photo Elevation View (Proposed)