


E1 Elevation: (Qty: 1) #8692 Halo Illuminating Channel Letters
60" x 154-1/4" = 64.2 Sq. Ft.

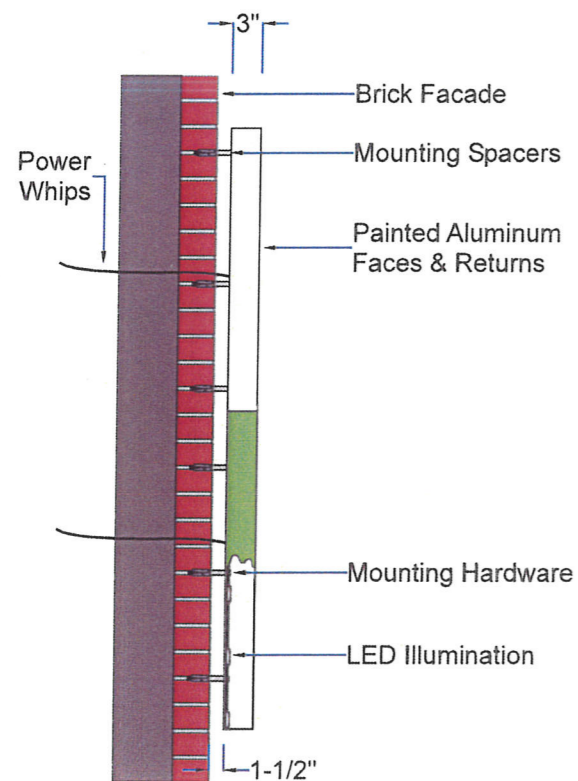

M1 Mounting Detail View

- Description:**
(Qty: 1) Halo illuminating channel letters.
 * Painted aluminum faces & returns
 * Clear polycarbonate backers
 * Insides of cans painted White
 * LED illumination
 * Spacer mounted to facade with required hardware to allow for halo illumination
 * Remote power
- Typeface/Logo:**
 * Art on File
- Colors:**
 * Letters - Painted White (faces & returns)
 * Icon - Painted White (faces & returns) (top of icon)
 - Painted Green PMS #360c (bottom of icon) (faces & returns)
 * Backs - Clear Poly
 * LED - White

- Installation:**
 * By ViewPoint
 * Note: Power by Others
 * This sign is intended to be installed in accordance with the requirements of Article 600 of the National Electrical Code (NEC) and/or other applicable Local Electrical Codes (LEC). This includes proper grounding and bonding of the sign.



PE Photo Elevation View (Proposed)

Job: PTC
 Location: 400 Congress St., Portland, ME
 Account Manager: Rich Goins
 File: PTC PortlandME congress halo lc.plt
 Date: 06.08.17 D.75
 Designer: Pete Rivera
 Revisions: 06.15.17 D.25
 07.19.17 D1.5

ViewPoint
 SIGN AND AWNING
 1.508.393.8200
 FAX 1.508.393.4244

Customer Approval Acct. Manager Approval Production Approval

VIF