




HEAD

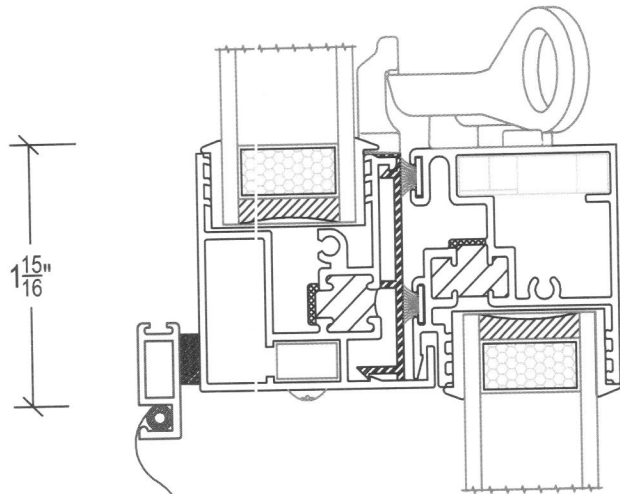

MEETING  
RAIL

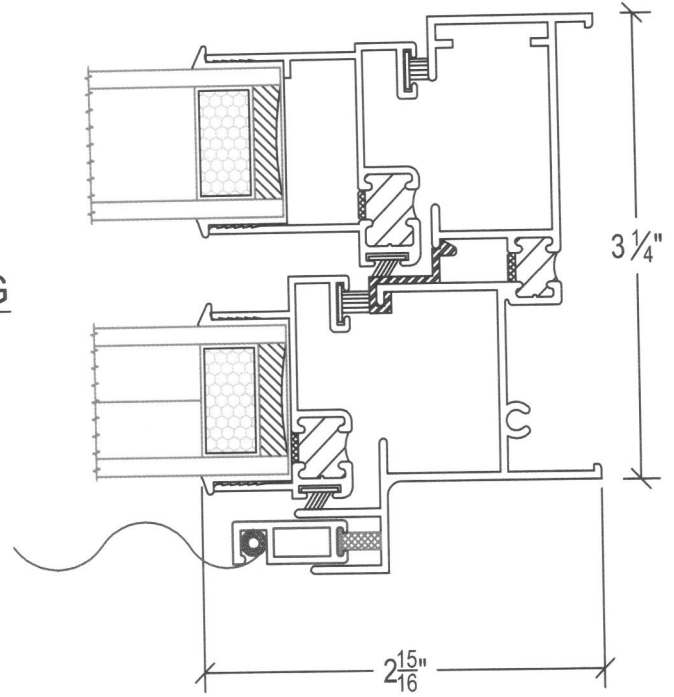

LEFT JAMB  
OPP. TYPICAL

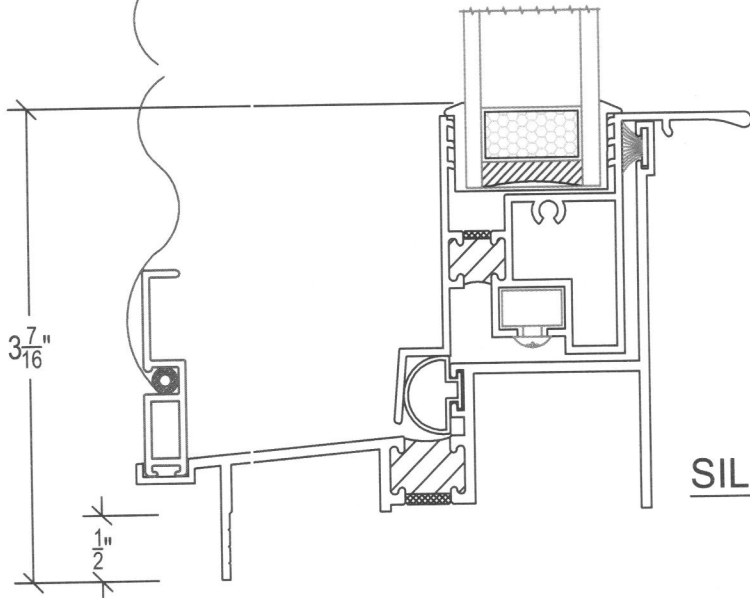

SILL



**UNIVERSAL**  
Window and Door

**UNIVERSAL WINDOW  
AND DOOR, LLC.**

303 Mechanic Street  
Marlborough, MA 01752  
800-633-0108 508-481-2850  
www.universalwindow.com

**UNIVERSAL WINDOW & DOOR  
400 D. H. w/ STANDARD HALF SCREEN**

DATE: 2-14-2011

DWG. NO. UNI-400-0001

REV:

SCALE: NTS

SHEET:

DRAWING FOR FAMILIARIZATION  
ONLY ACTUAL DETAIL MAY VARY