



PLAN LEGEND

- EXISTING CONDITIONS
- TO BE DEMOLISHED
- NEW CONSTRUCTION

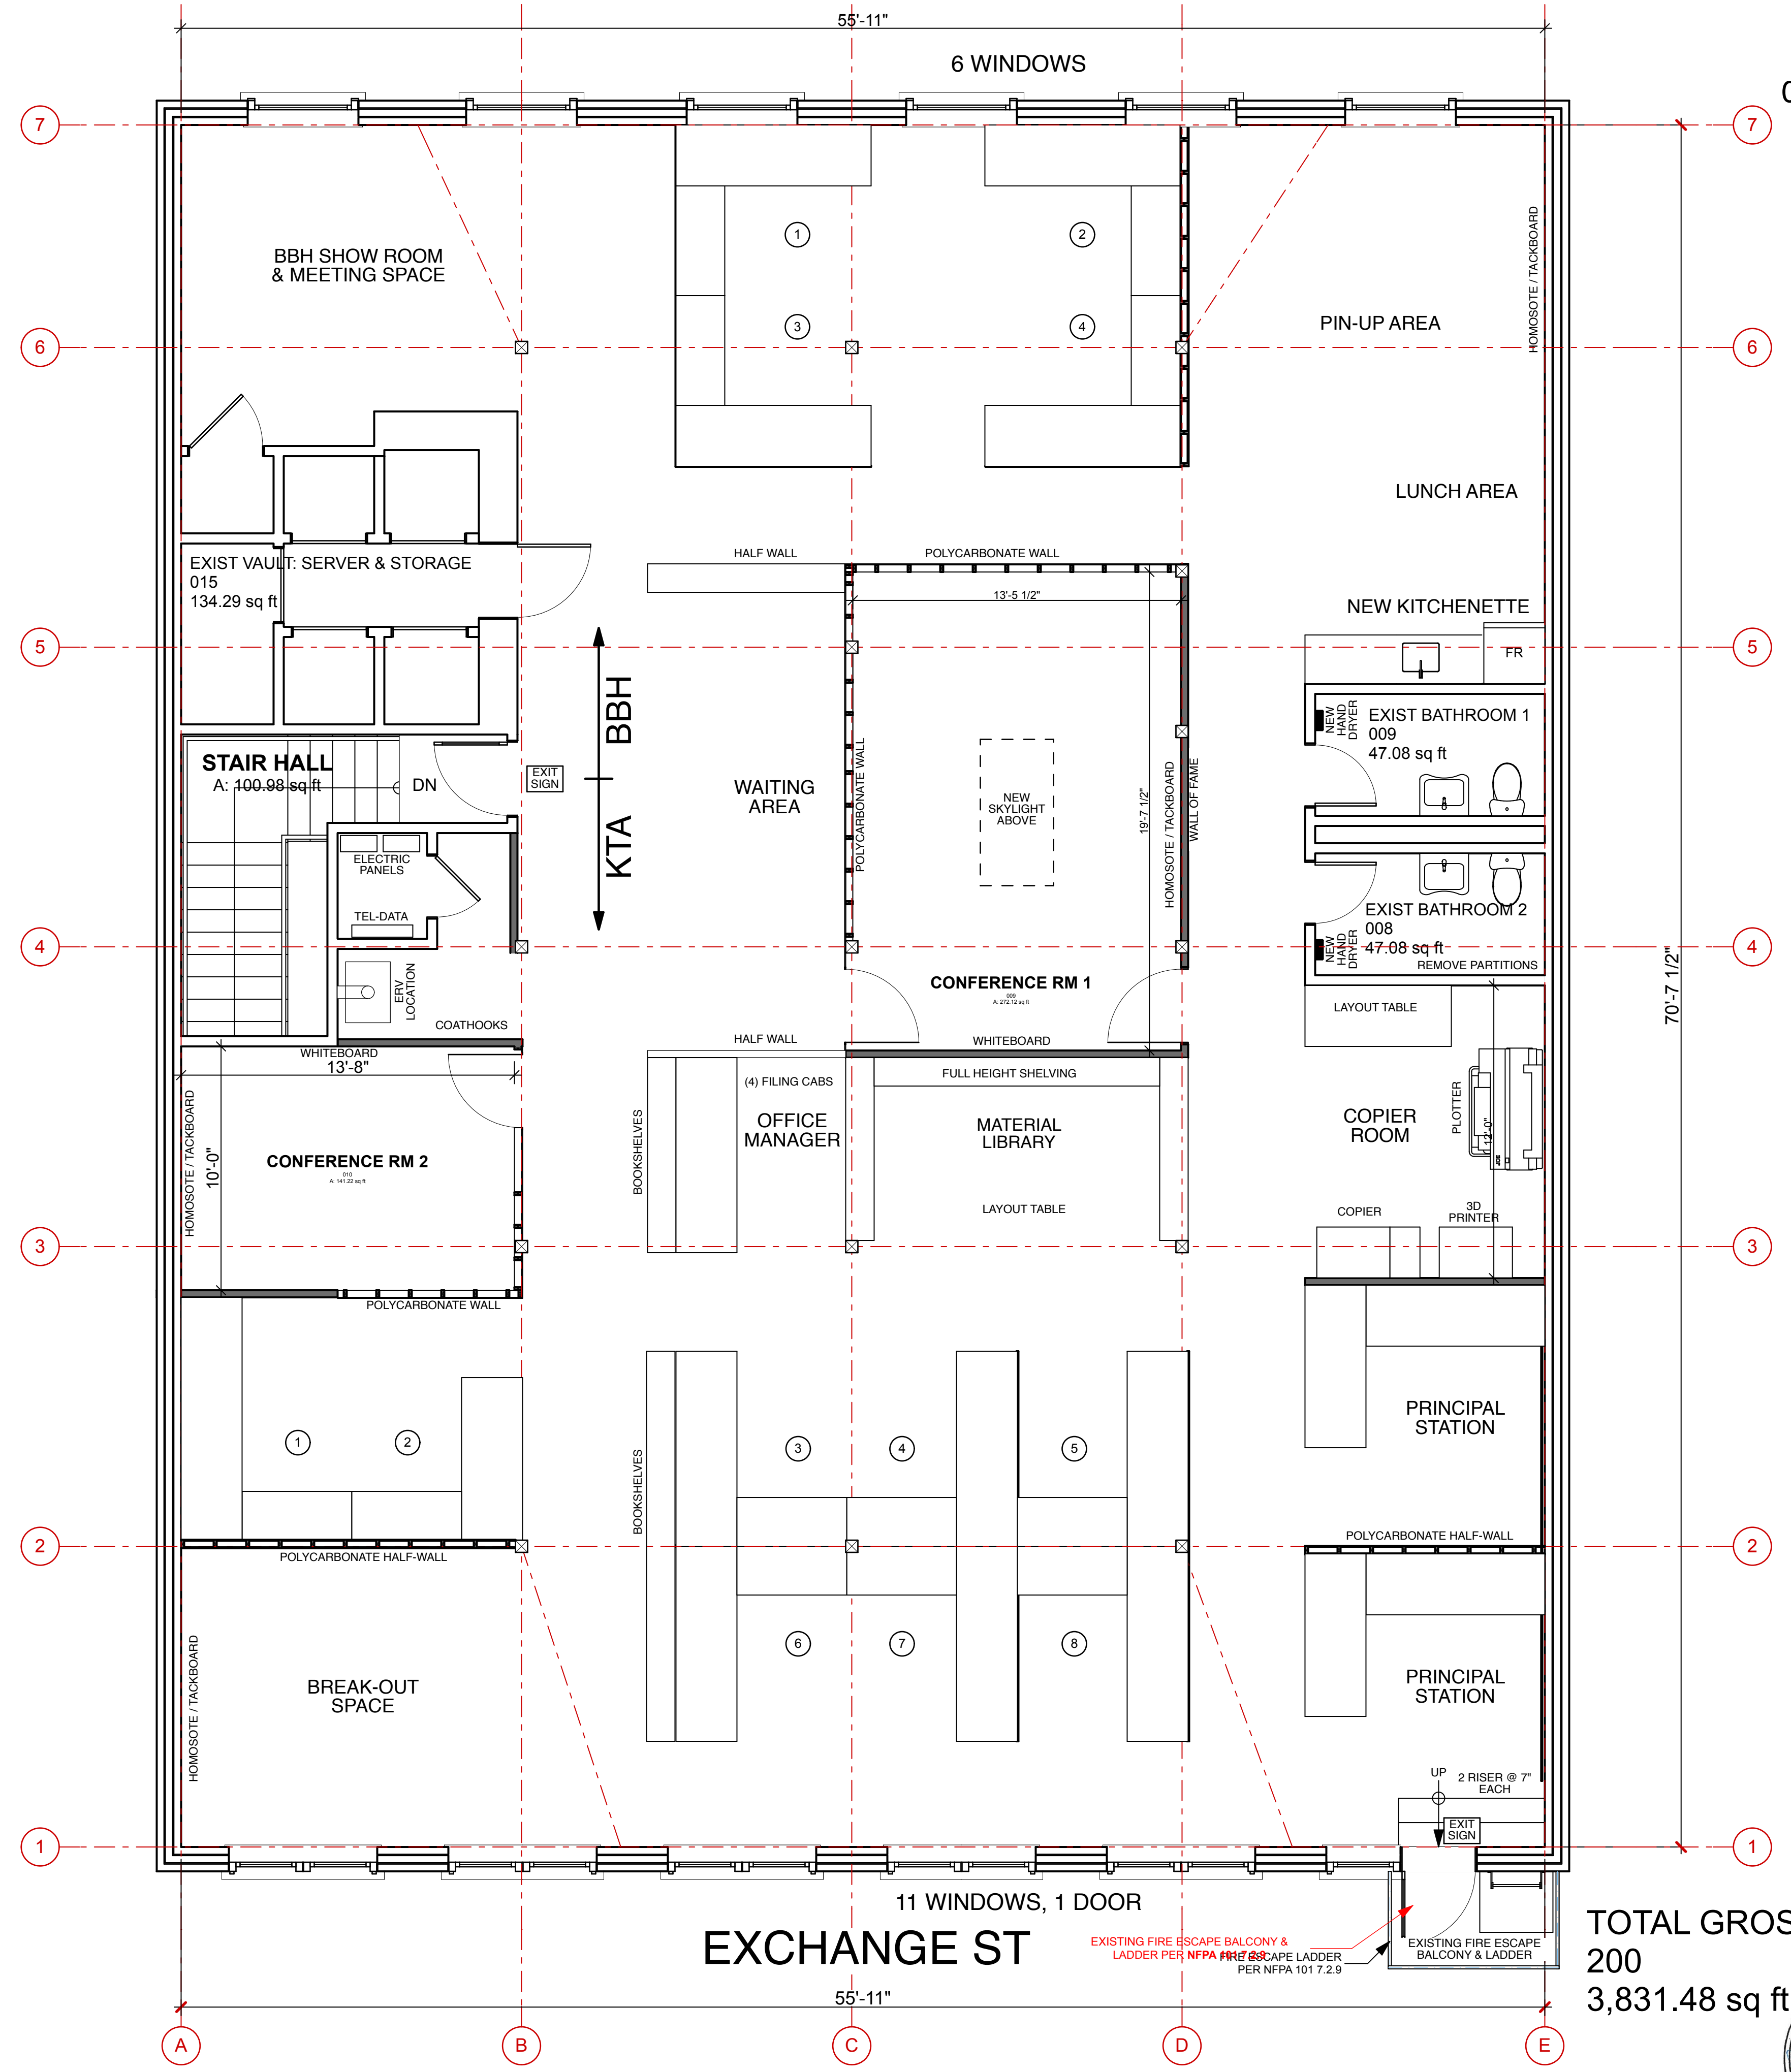

TOTAL GROSS AREA
200
3,831.48 sq ft

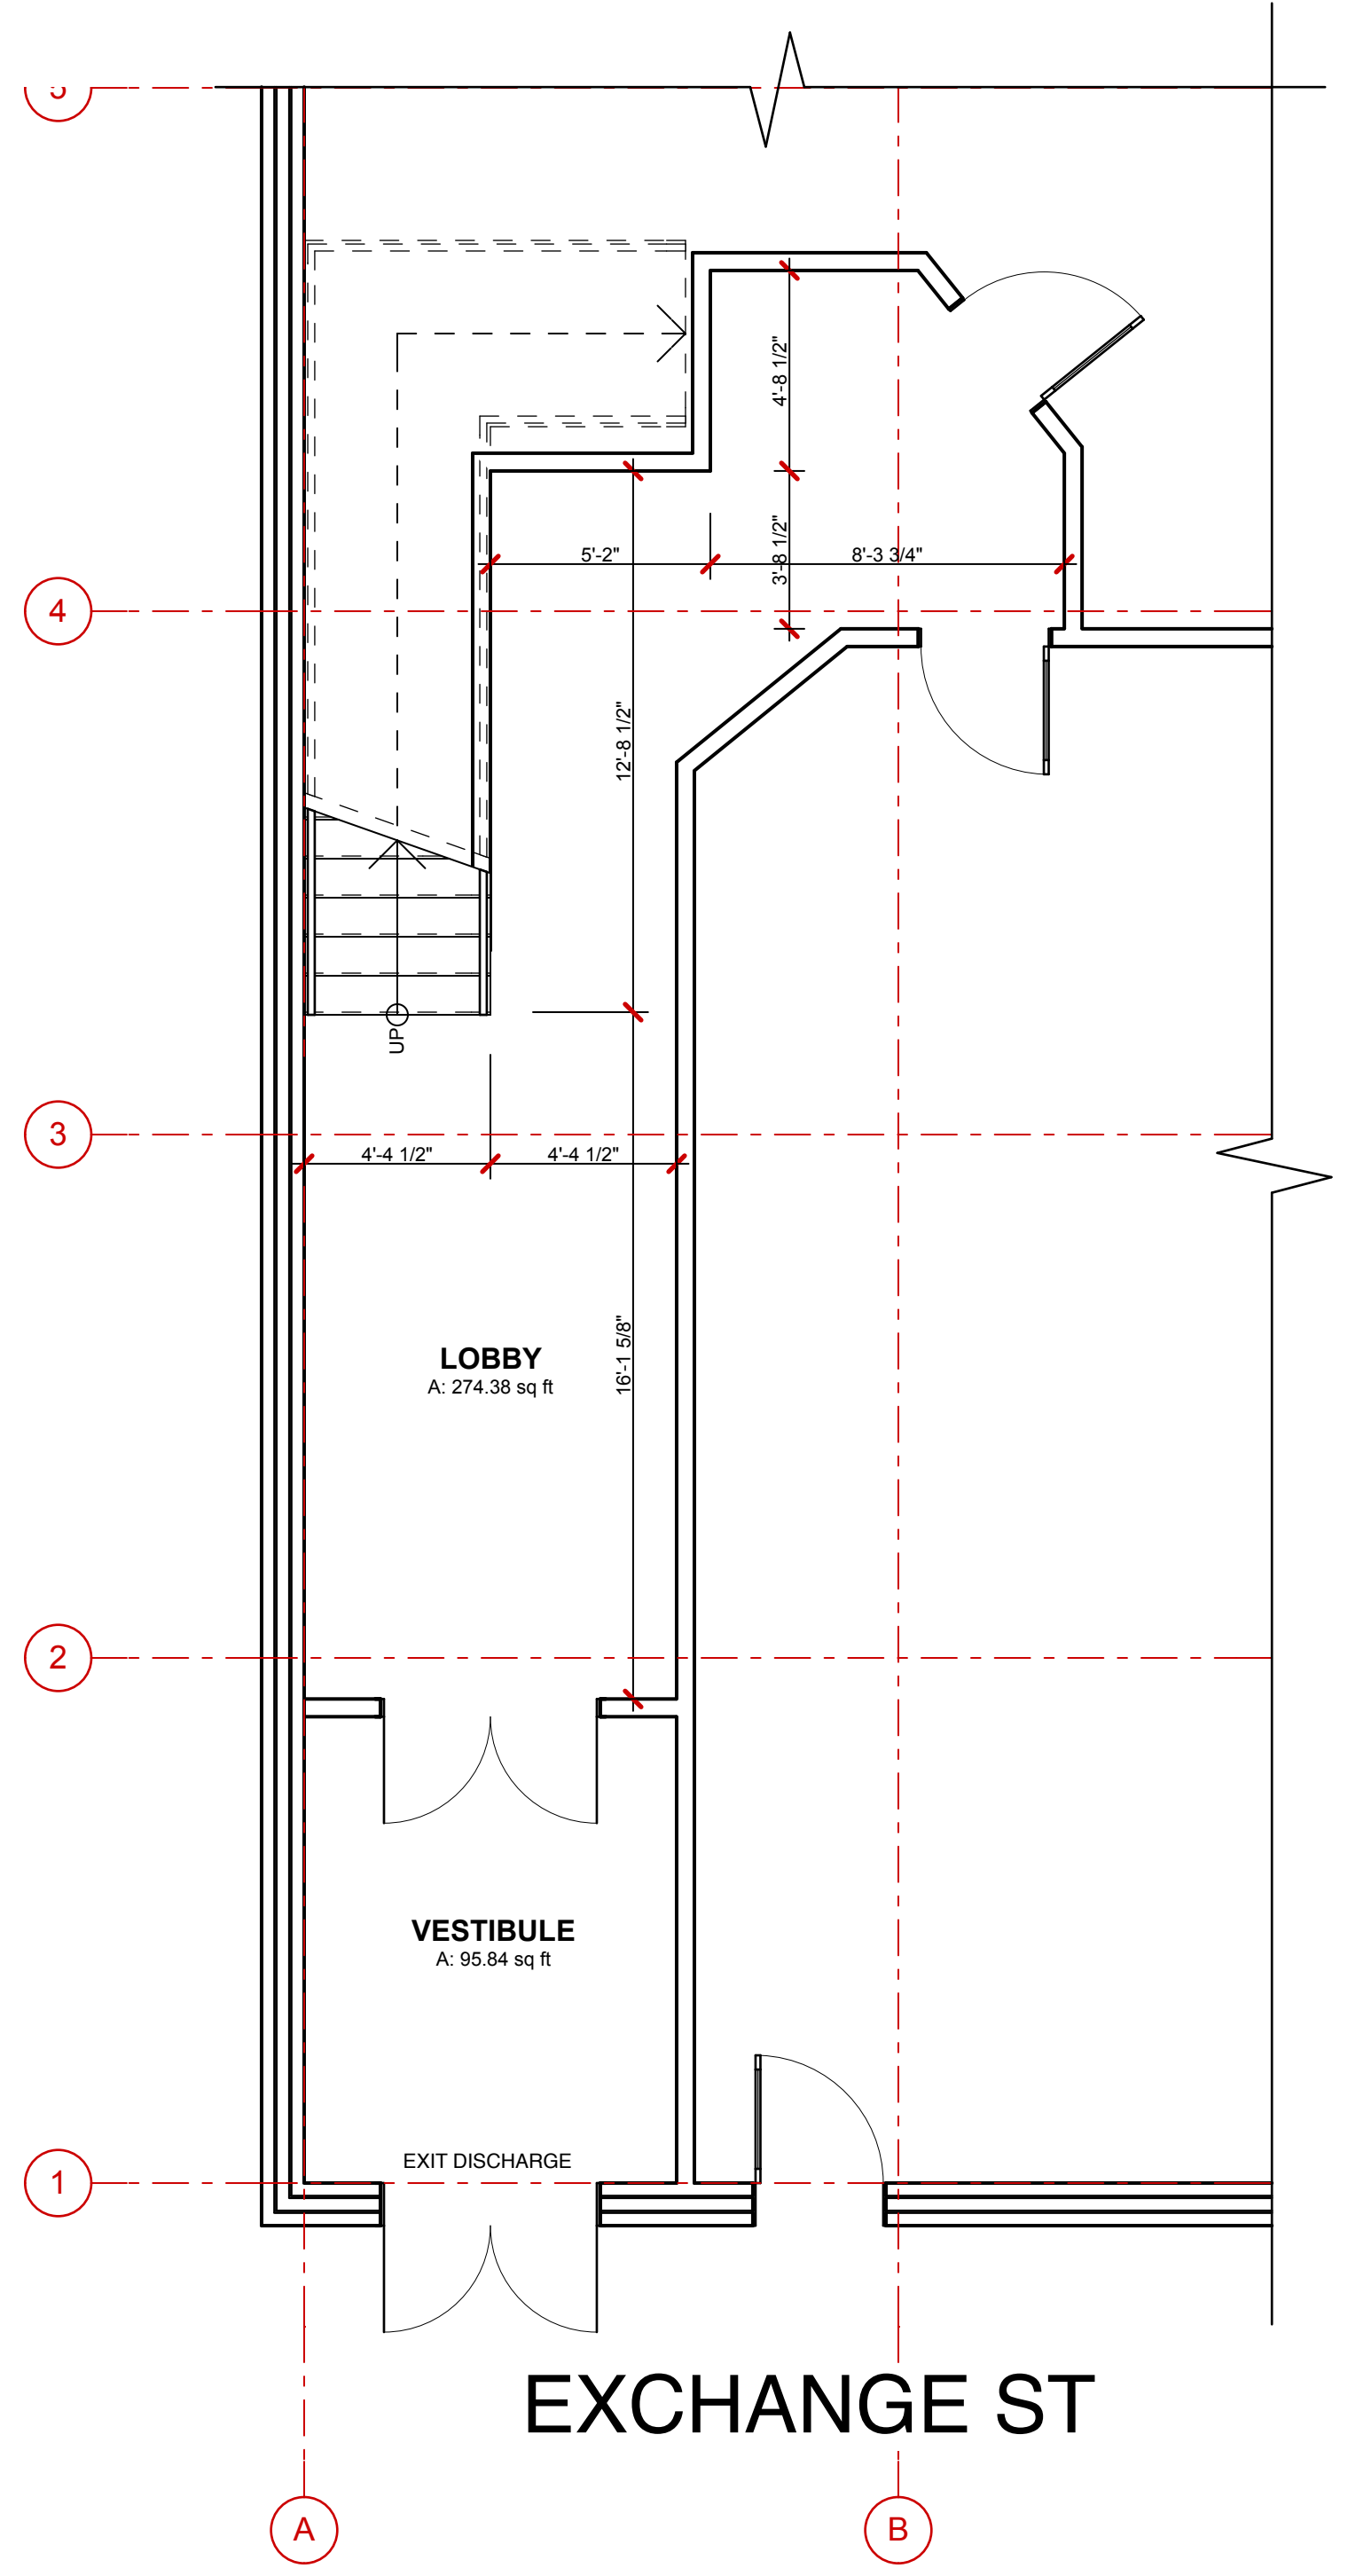