



PLAN LEGEND

- EXISTING CONDITIONS
- TO BE DEMOLISHED
- NEW CONSTRUCTION

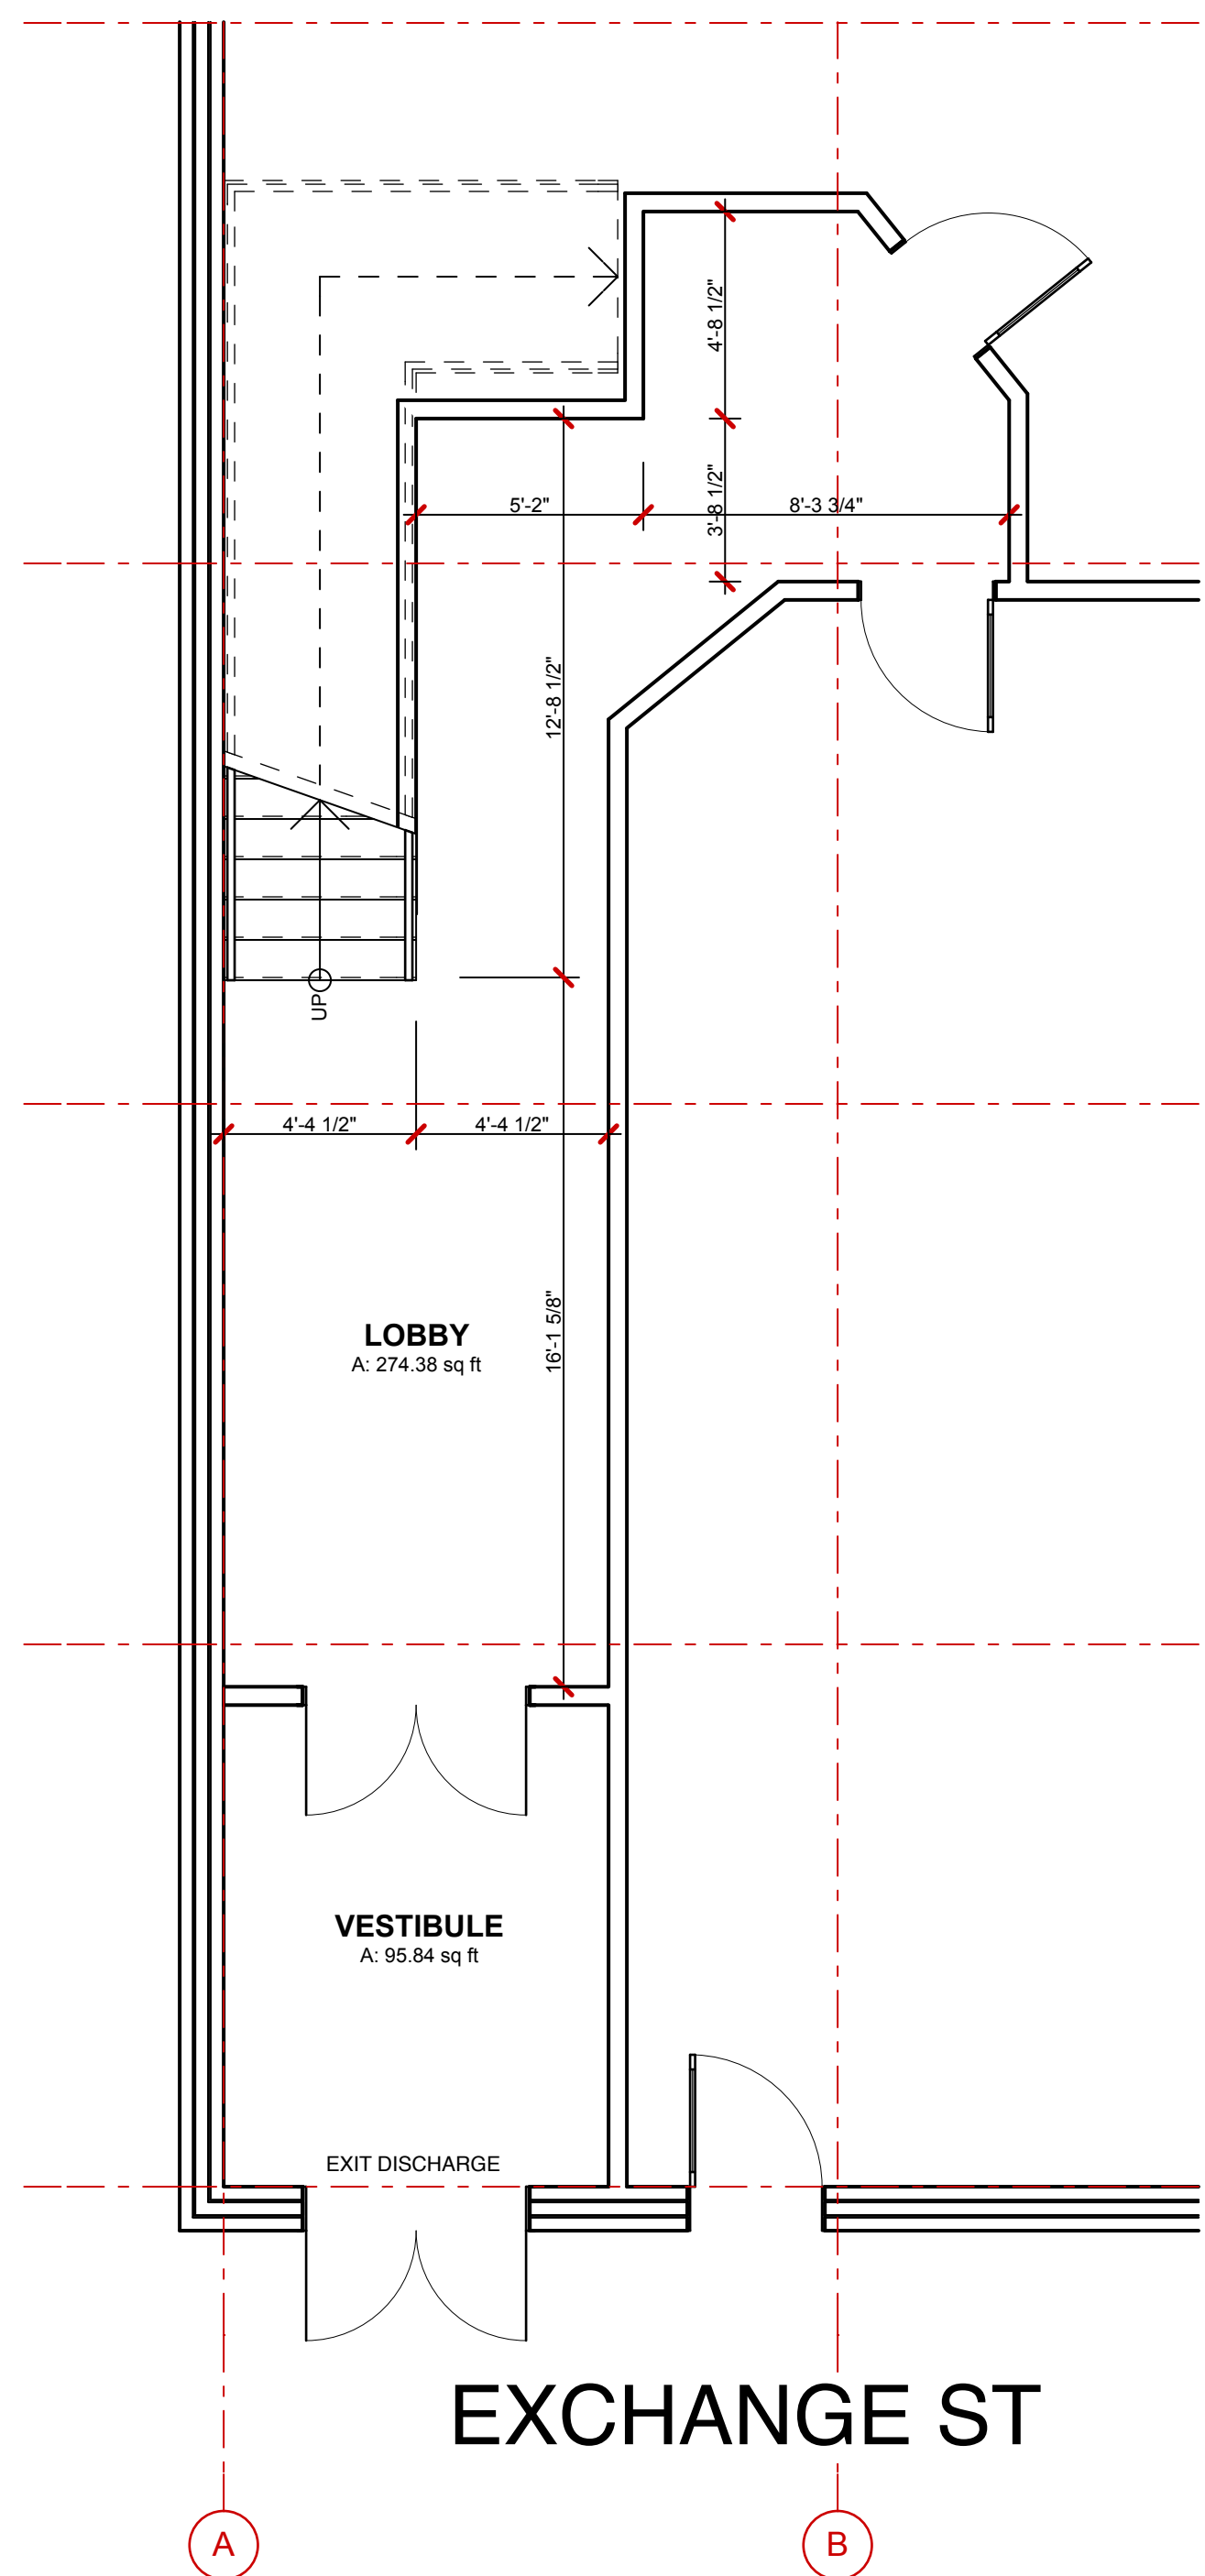

2 STREET LEVEL: EXISTING CONDITIONS
SCALE: 1/4" = 1'-0"

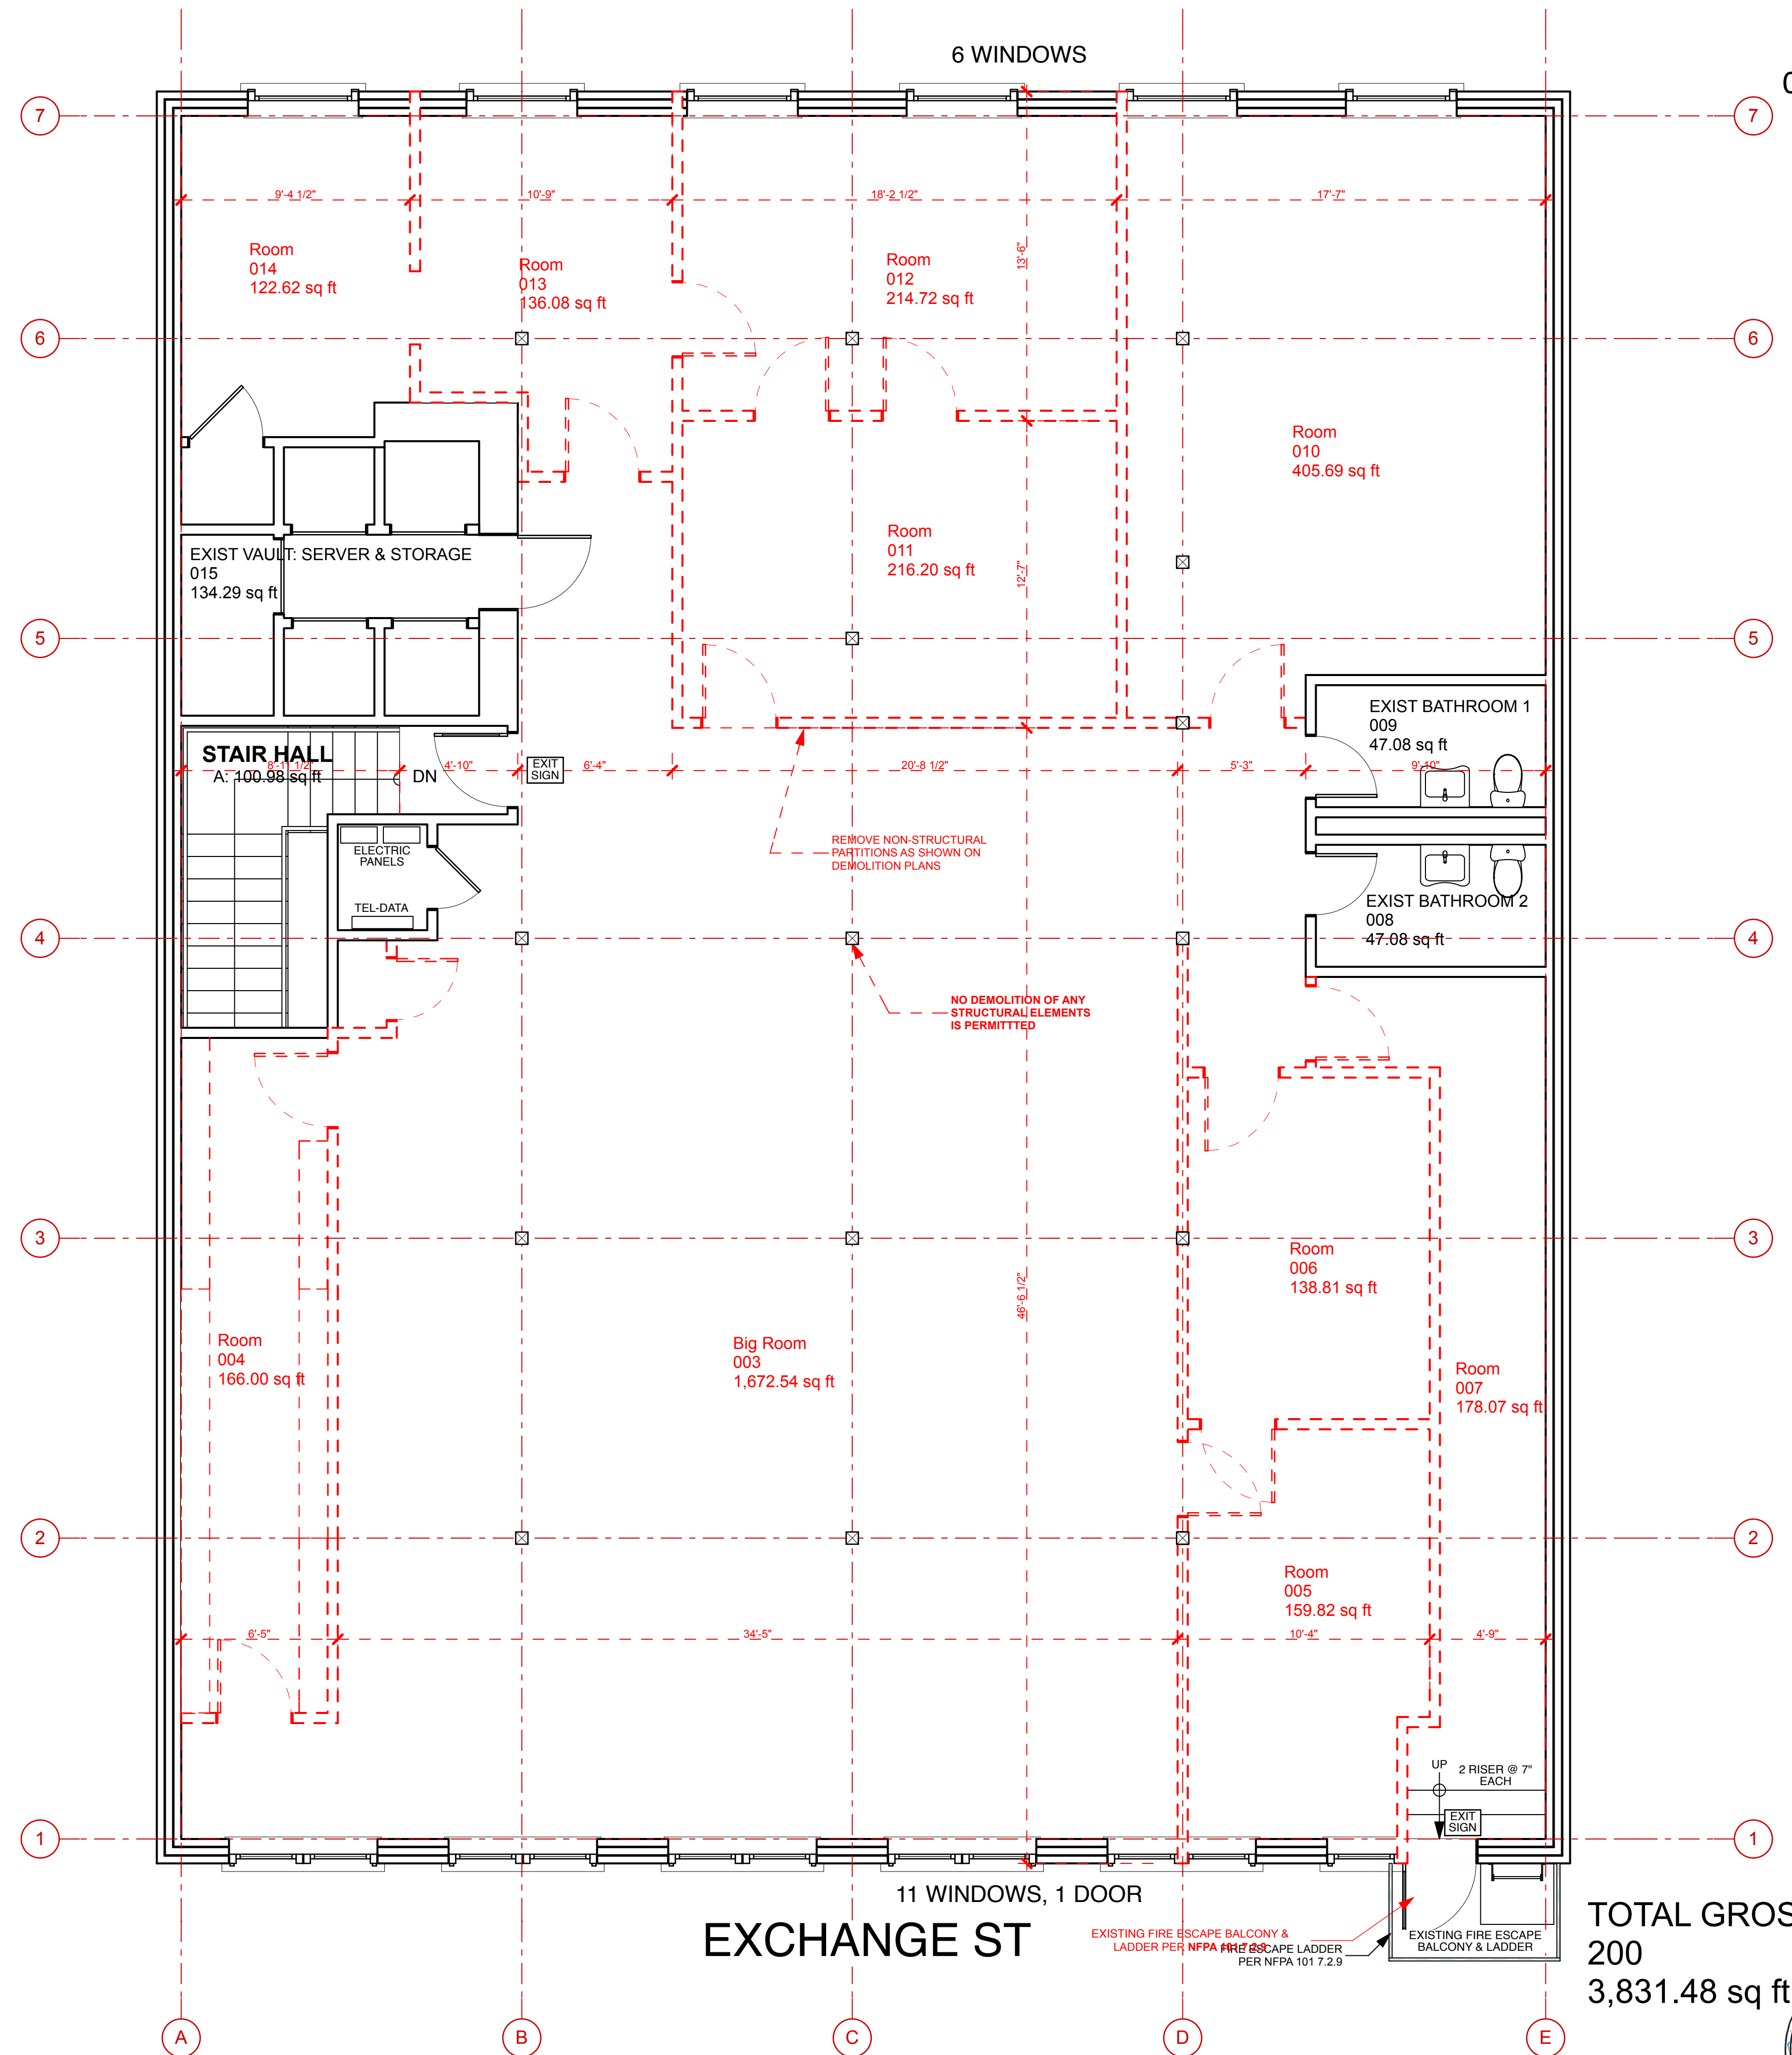

1 2ND FLOOR LEVEL
SCALE: 1/4" = 1'-0"

TOTAL GROSS AREA
200
3,831.48 sq ft

