



 


PLAN LEGEND

-  EXISTING CONDITIONS
-  TO BE DEMOLISHED
-  NEW CONSTRUCTION



2 STREET LEVEL: EXISTING CONDITIONS
SCALE: 1/4" = 1'-0"

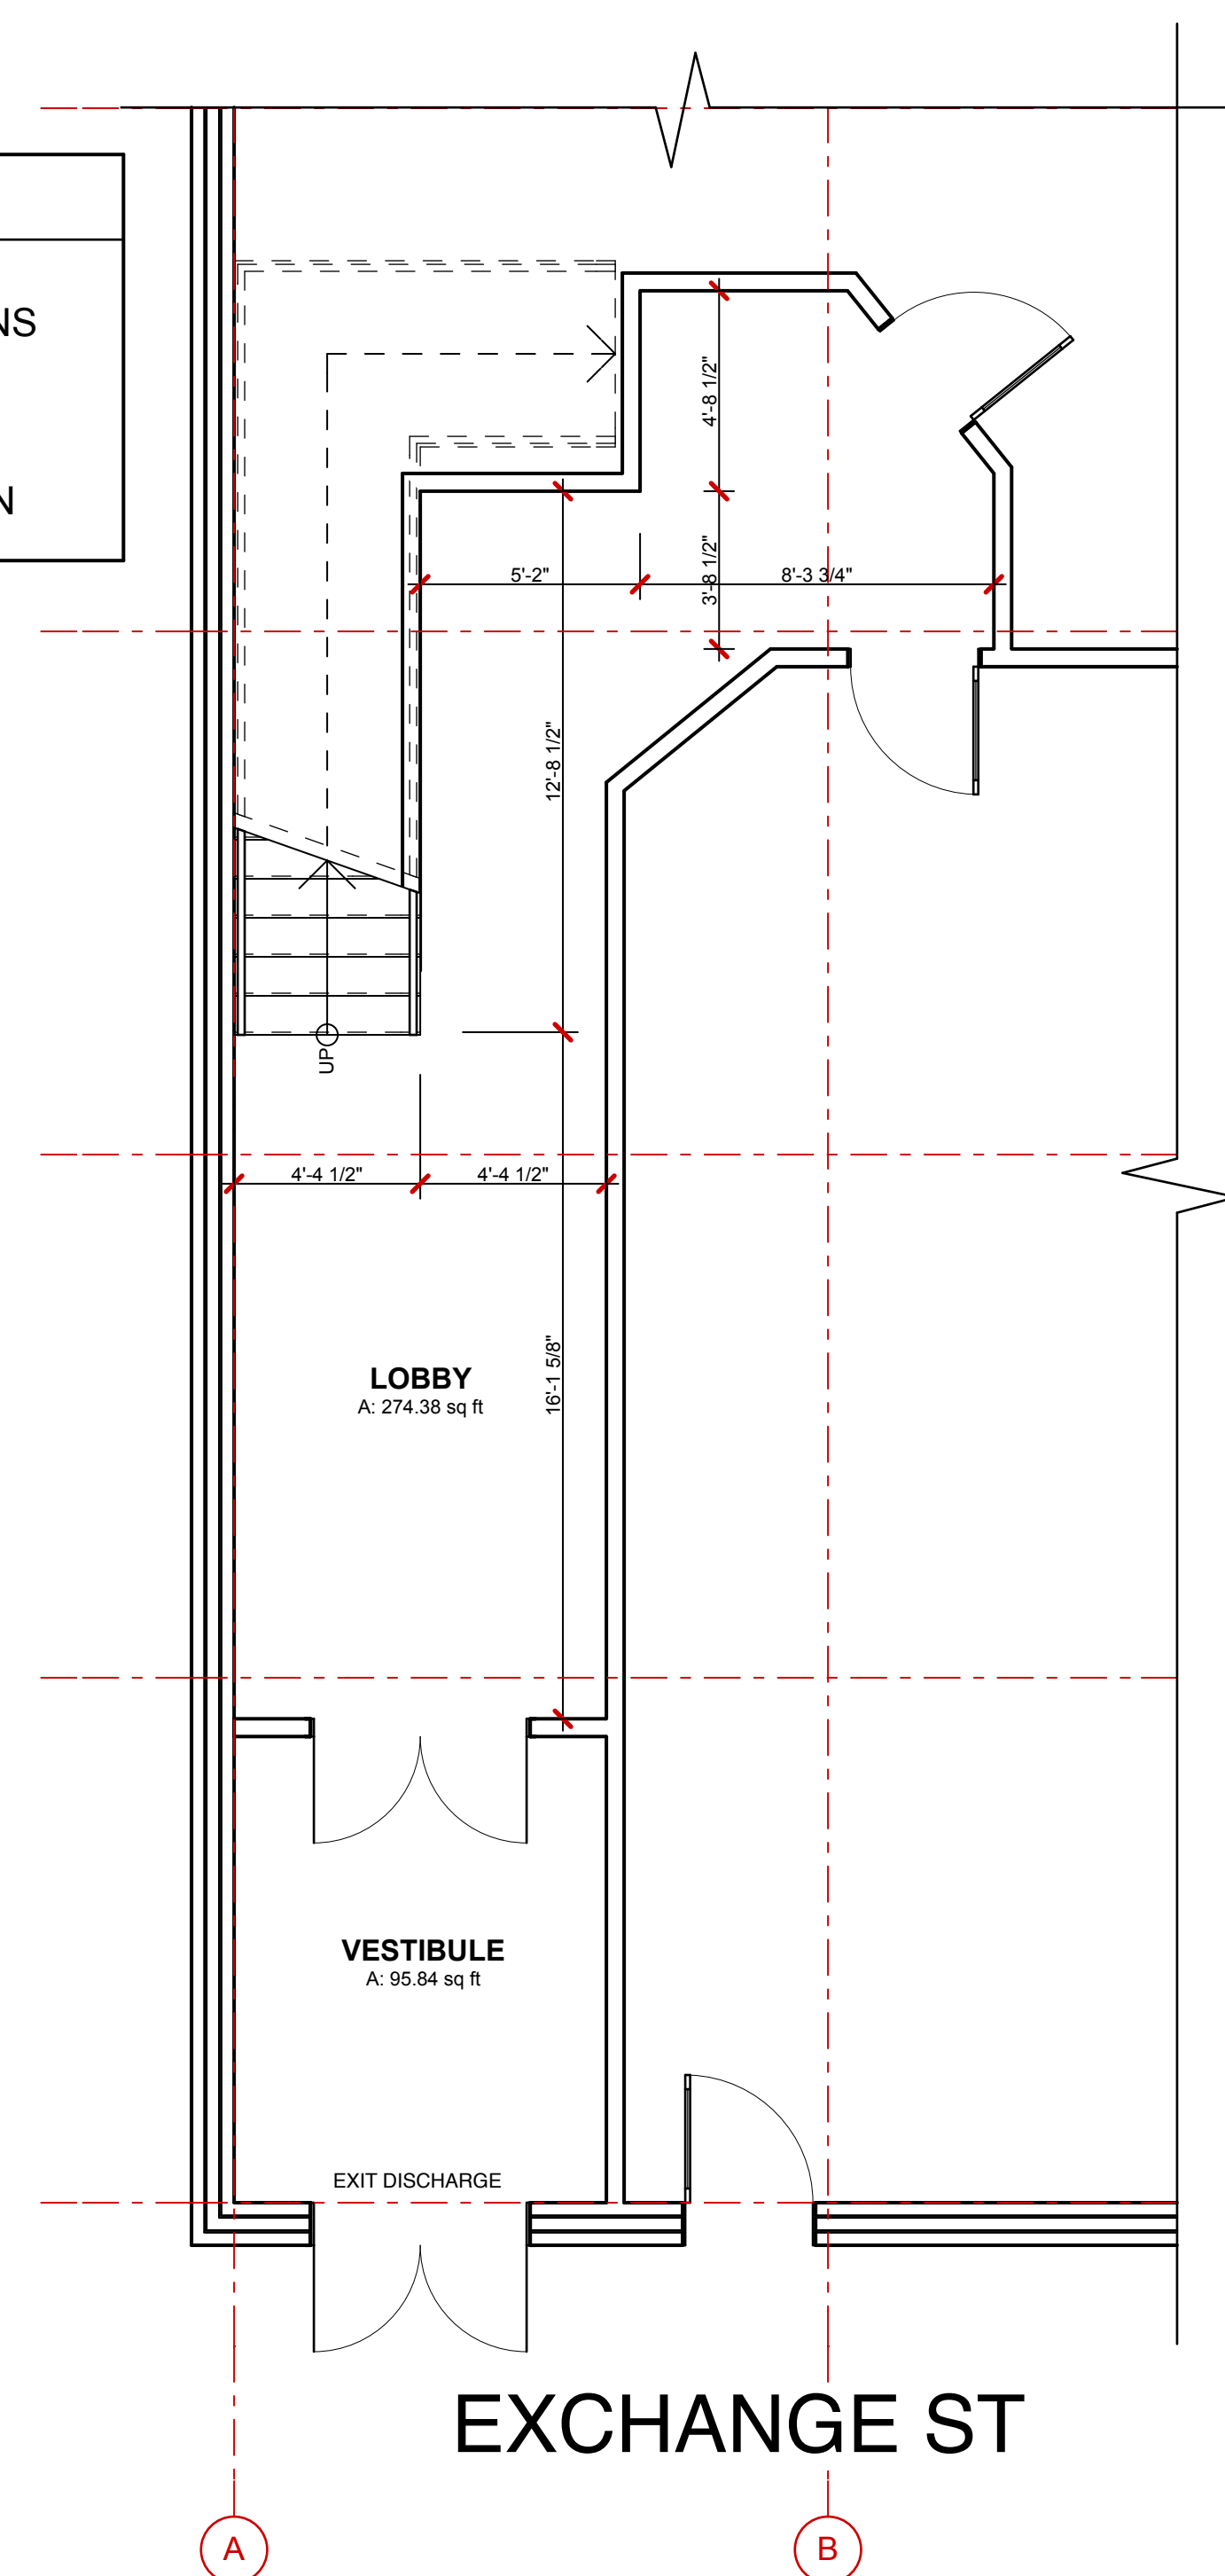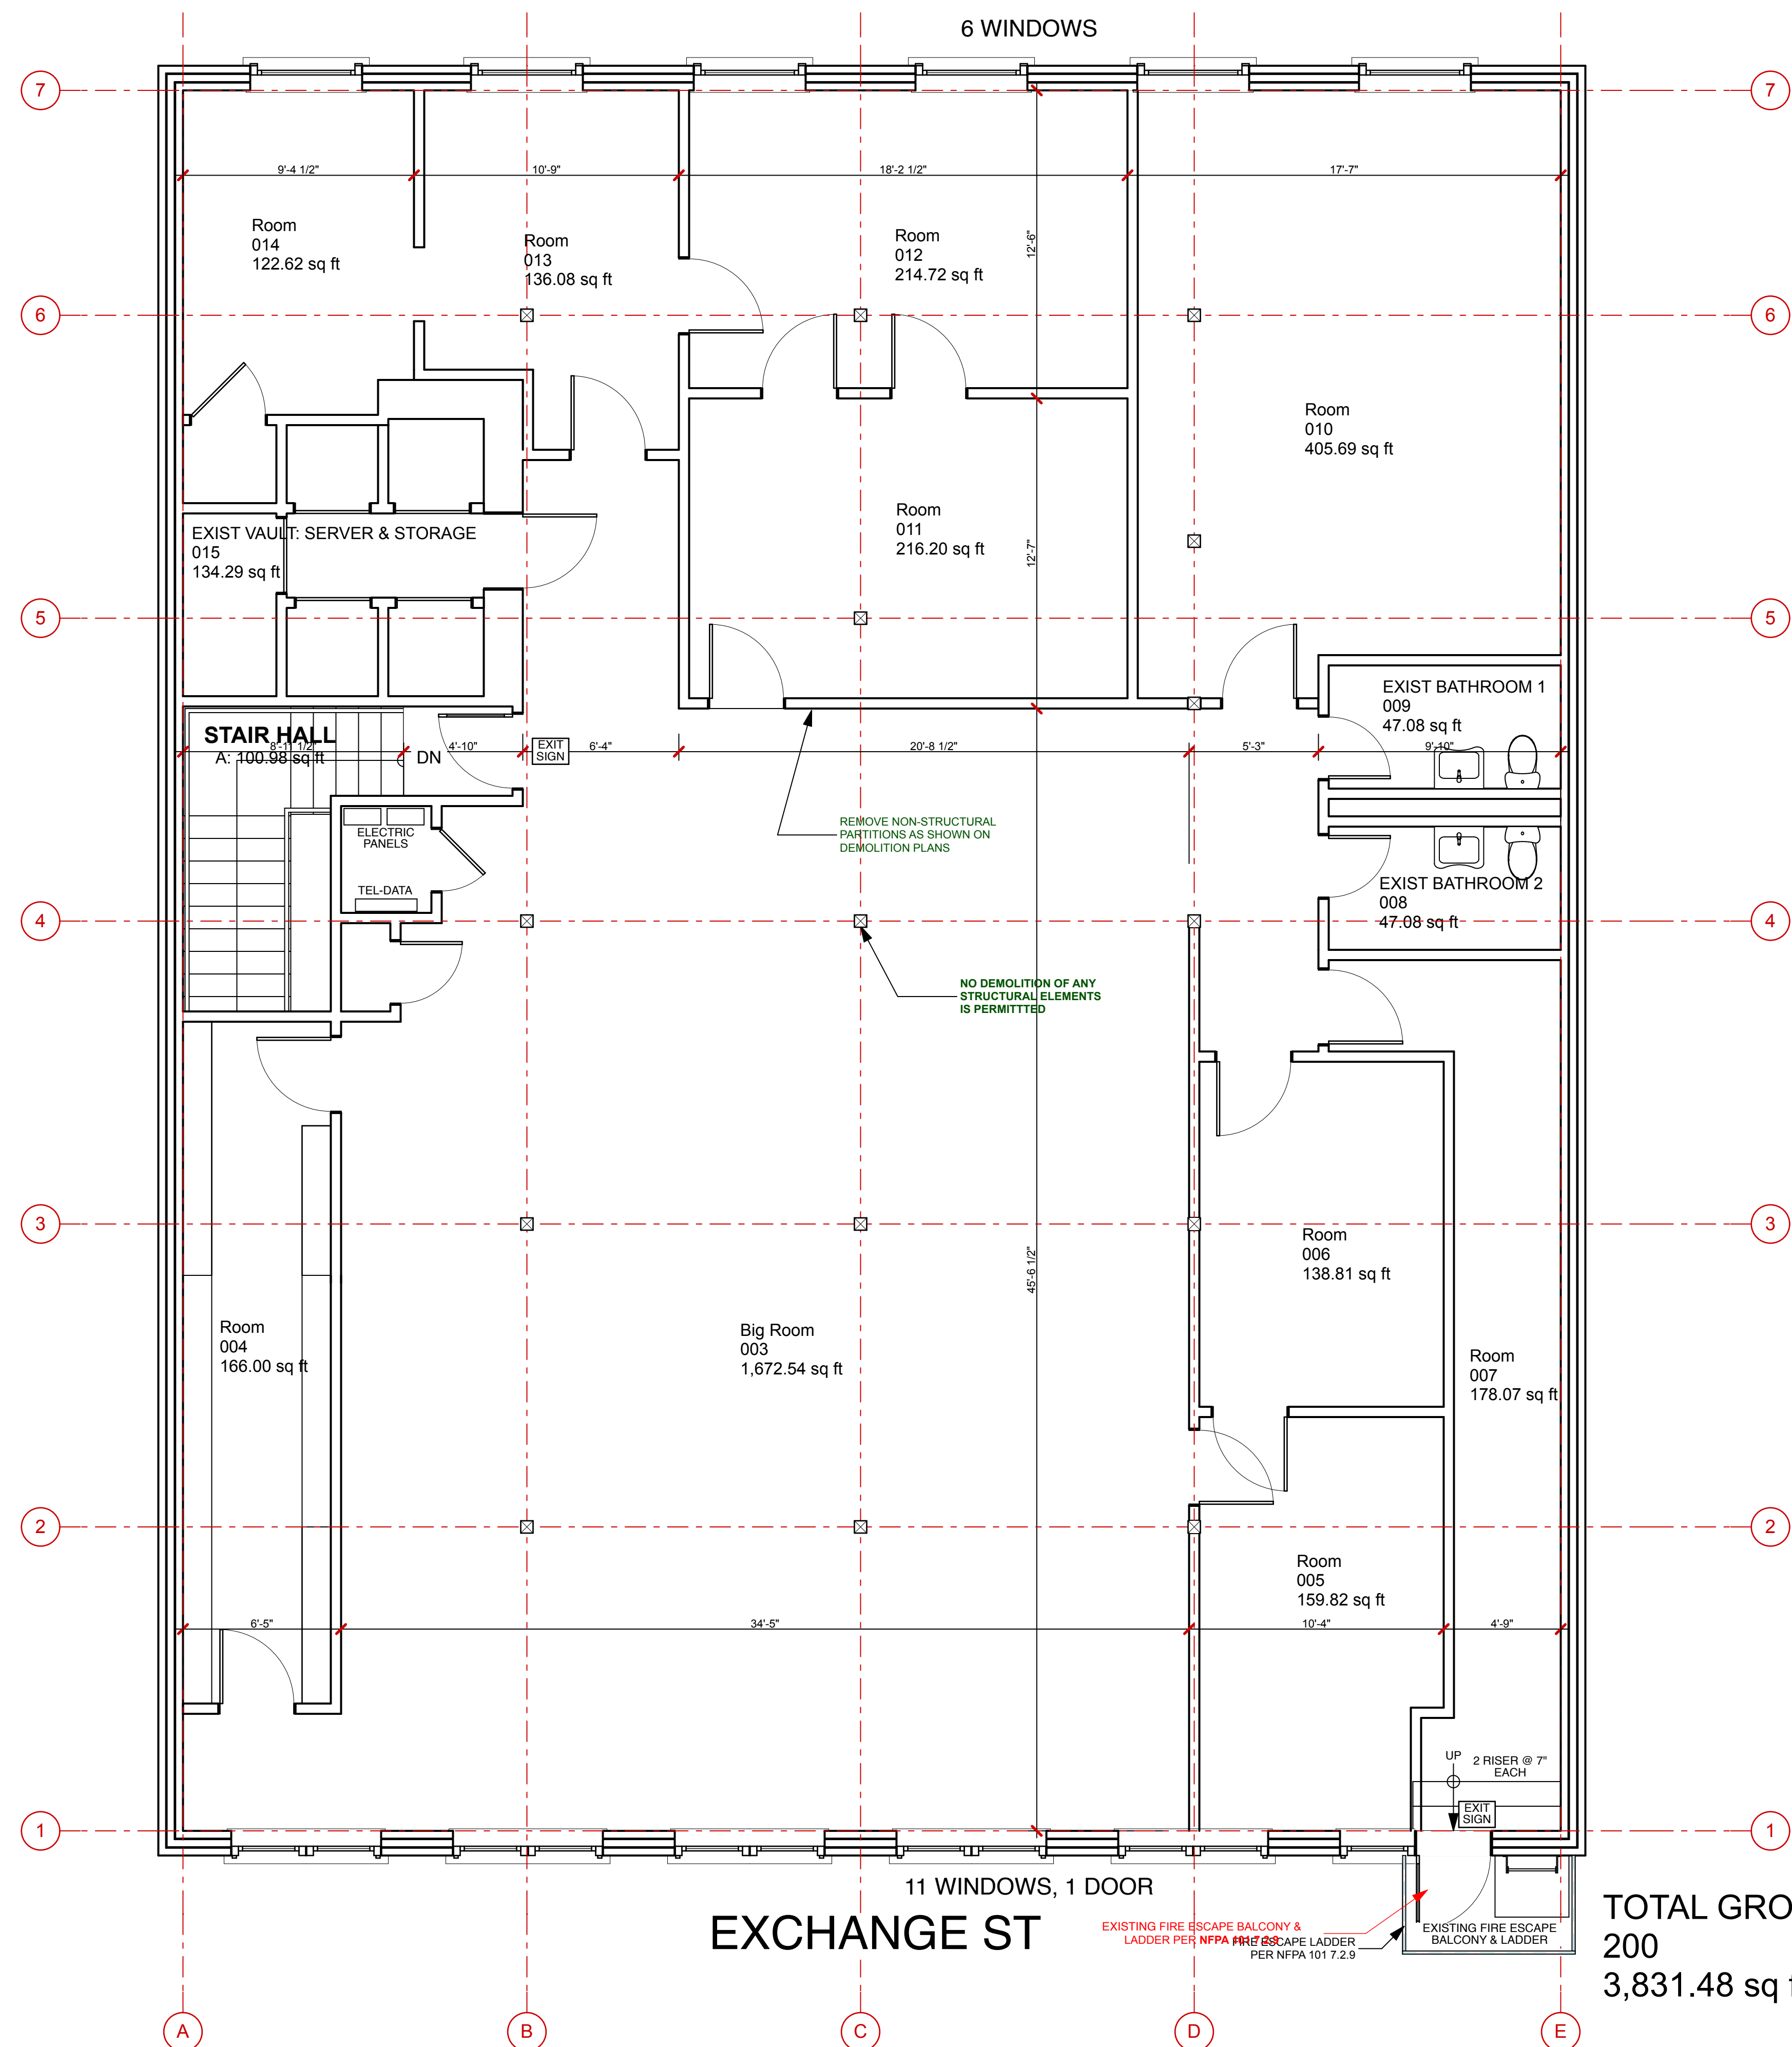

1 UPPER LEVEL: EXISTING CONDITIONS
SCALE: 1/4" = 1'-0"

TOTAL GROSS AREA
200
3,831.48 sq ft

