

**HOOD INFORMATION - Job#2656724**


HOOD NO.	TAG	MODEL	LENGTH	MAX. COOKING TEMP.	EXHAUST FLENDER (RISERS)					HOOD CONSTRUCTION	HOOD CONFIG.		
					TOTAL EXH. CFM	WIDTH	LENG.	HEIGHT	DIA.		CFM	S.P.	END TO END
1		5424 EX-2	9' 0.00"	600 Deg.	2475		4'	16'	2475	-0.476'	430 SS Where Exposed	LEFT	ALONE
2		5424 EX-2	9' 0.00"	600 Deg.	2475		4'	16'	2475	-0.476'	430 SS Where Exposed	RIGHT	ALONE

**HOOD INFORMATION**

HOOD NO.	TAG	TYPE	FILTER(S)			EFFICIENCY @ 9 MICRONS	QTY.	LIGHT(S)		WIRE GUARD	LOCATION	SIZE	UTILITY CABINET(S)			FIRE SYSTEM PIPING	HOOD HANGING WEIGHT
			QTY.	HEIGHT	LENGTH			TYPE	FIRE SYSTEM				ELECTRICAL	SWITCHES			
1		SS Baffle with Handles	6	20"	16"	30%	3	Screw In Compact	NO						NO	355 LBS	
2		SS Baffle with Handles	6	20"	16"	30%	3	Screw In Compact	NO						NO	355 LBS	

**HOOD OPTIONS**

HOOD NO.	TAG	OPTION
1		LEFT QUARTER END PANEL 23" Top Width, 0" Bottom Width, 23" High 430 SS
2		RIGHT QUARTER END PANEL 23" Top Width, 0" Bottom Width, 23" High 430 SS

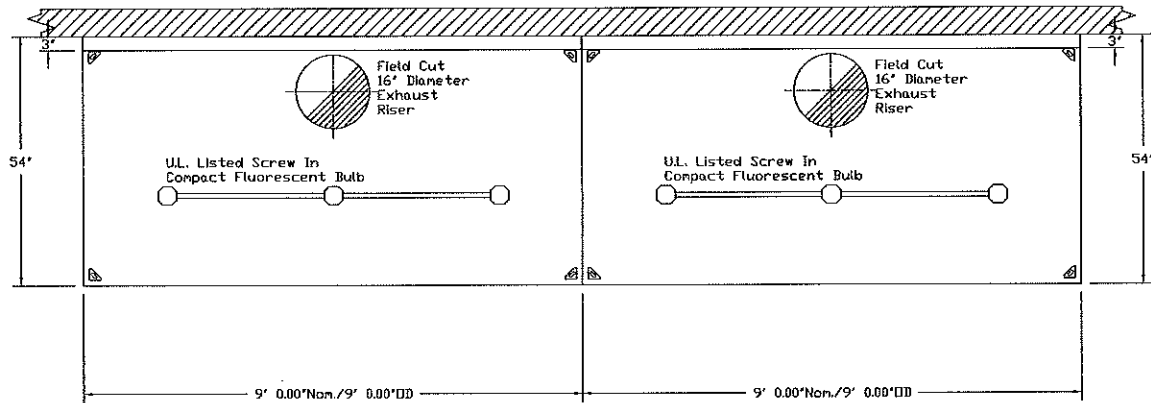

PLAN VIEW - Hood #1  
9' 0.00" LONG 5424EX-2

PLAN VIEW - Hood #2  
9' 0.00" LONG 5424EX-2

**CUSTOMER APPROVAL TO MANUFACTURE:**

Approved as Noted   
 Approved with NO Exception Taken   
 Revise and Resubmit   
 SIGNATURE \_\_\_\_\_  
 Your Title \_\_\_\_\_ Date \_\_\_\_\_



JOB Portland Meatball Co  
 LOCATION Lewiston, ME.  
 DATE 6/16/2016 JOB # 2656724  
 DWG # 1 DRAWN BY BFC-21  
 REV. SCALE 3/8" = 1'-0"