


THE PORTLAND
MEATRAN CO.
104 EXCHANGE

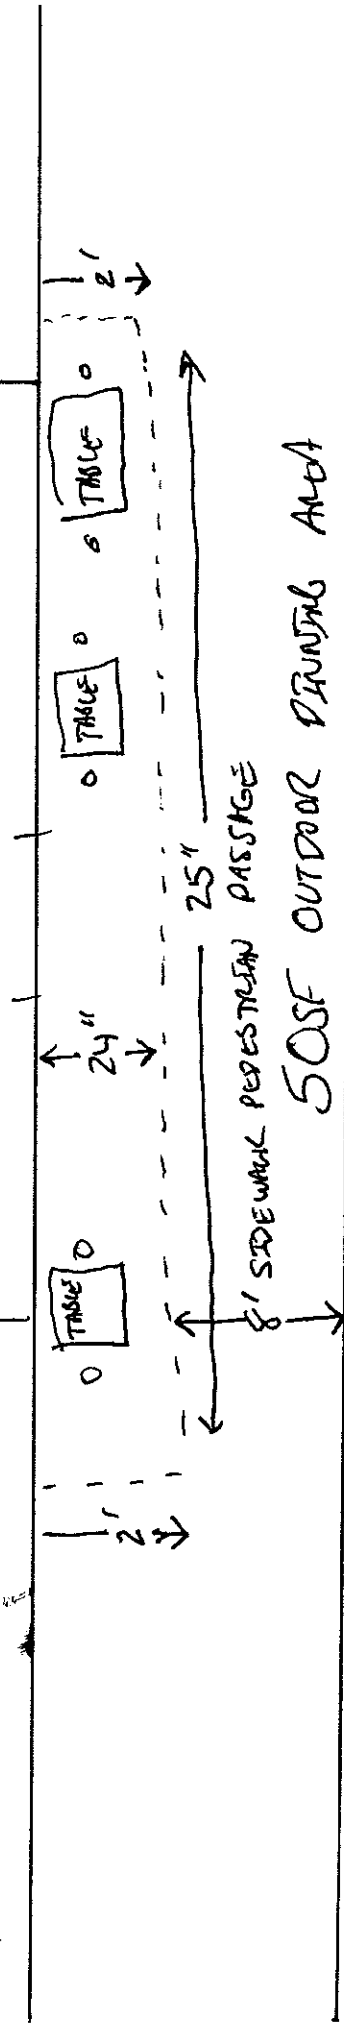

EXCHANGE ST.
TABLES ARE 24" X 29"
CHAIRS ARE 30" X 17" W