
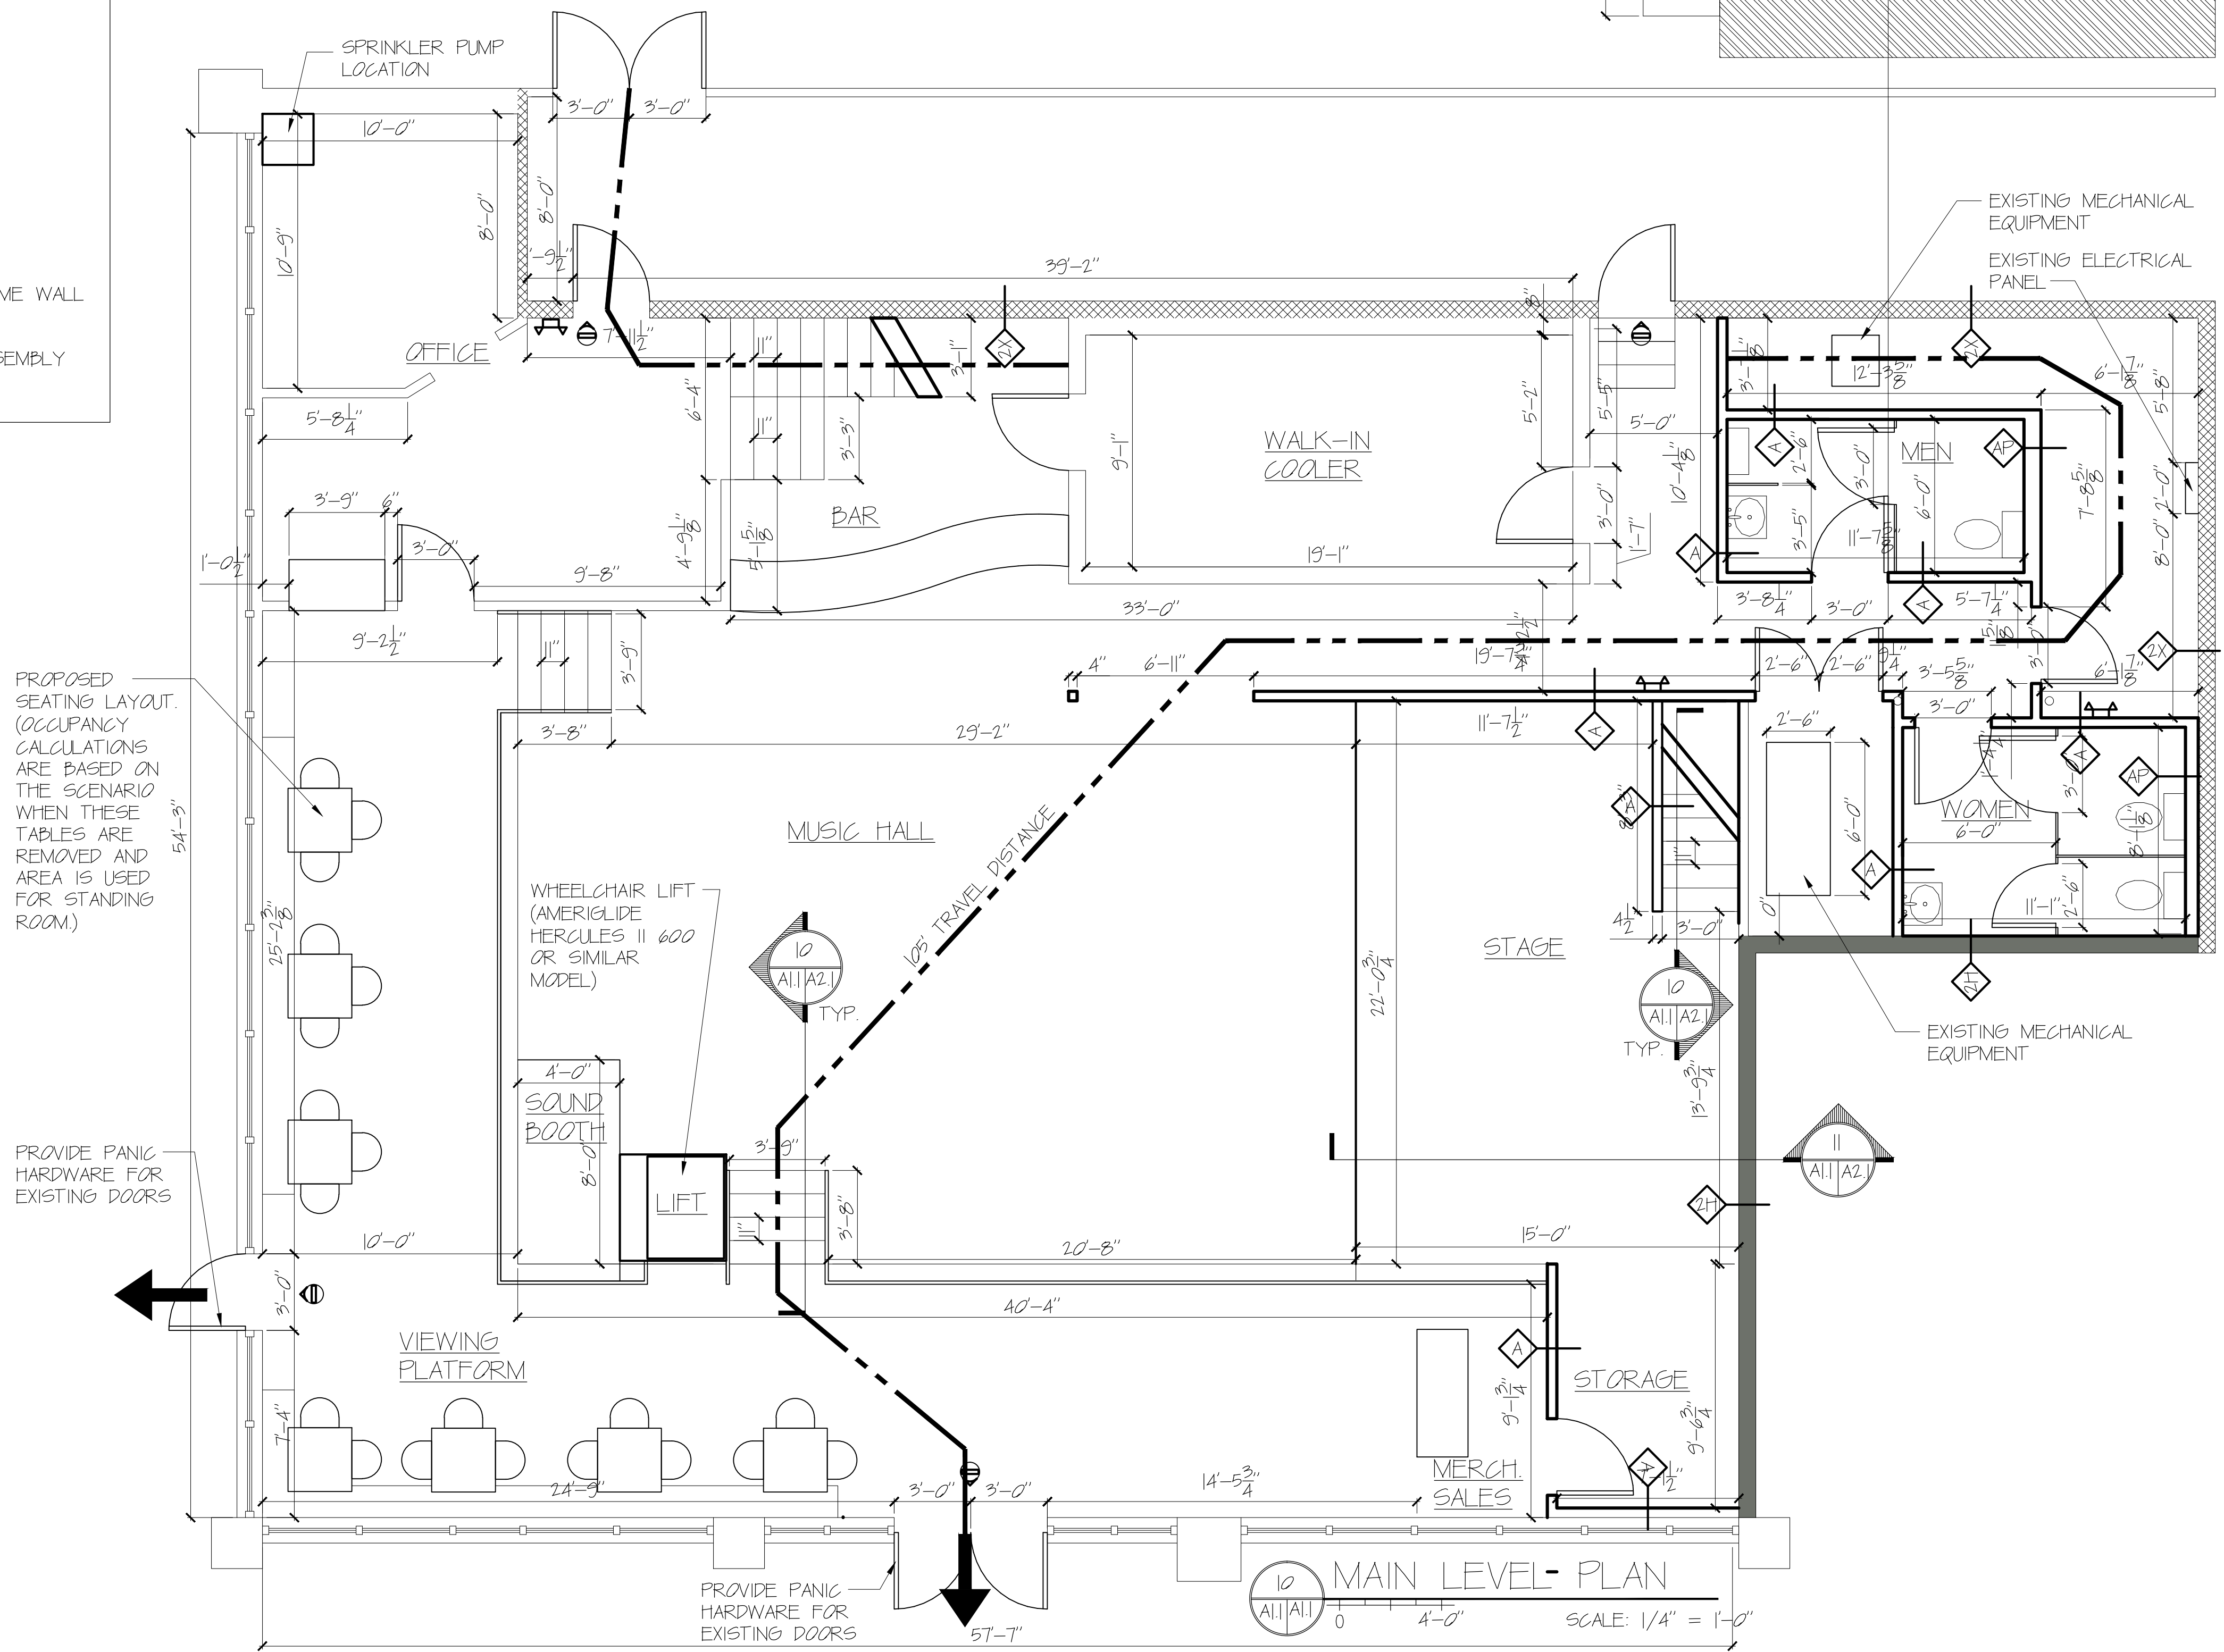
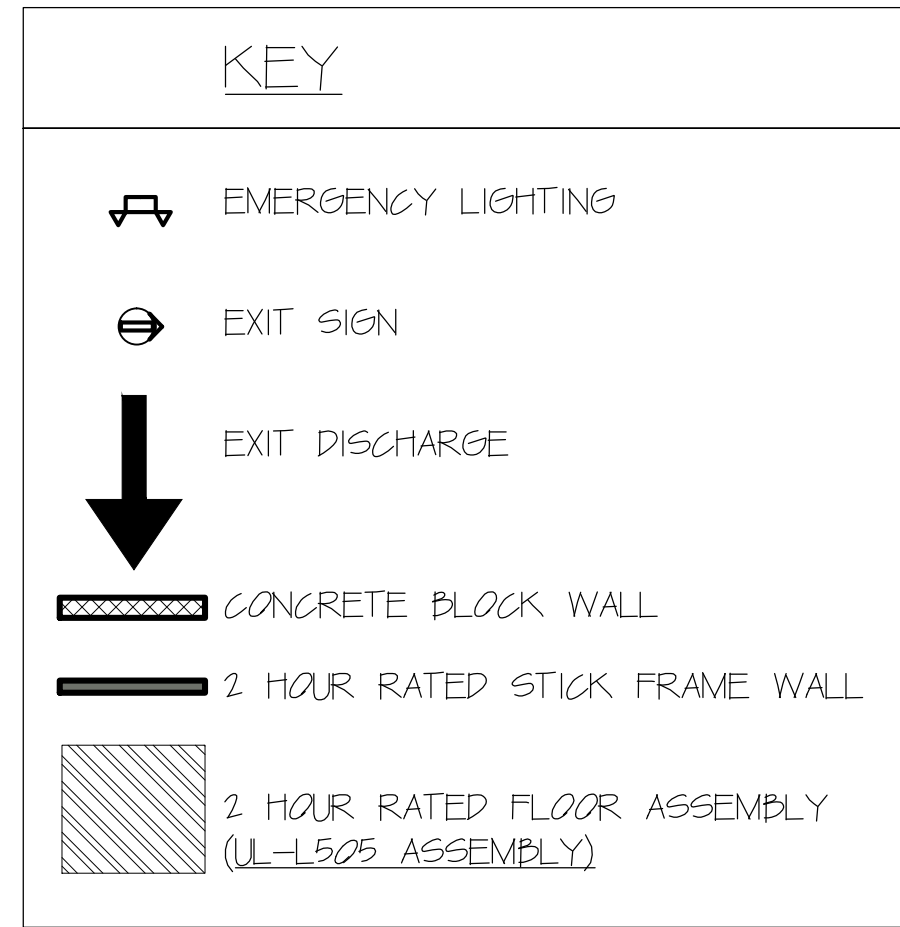


IBC OCCUPANCY CALCULATION			
OCCUPANCY LOAD	TOTAL SQUARE FOOTAGE	FLOOR AREA IN SF PER OCCUPANT	TOTAL OCCUPANTS
STANDING SPACE	1378 SF	5 NET	276
BUSINESS AREA	404 SF	100 GROSS	5
KITCHENS	267 SF	200 GROSS	2
PLATFORM	303 SF	15 NET	21
MERCANTILE	47 SF	60 GROSS	1
TOTAL OCCUPANCY			305

NFPA OCCUPANCY CALCULATION			
OCCUPANCY LOAD	TOTAL SQUARE FOOTAGE	FLOOR AREA IN SF PER OCCUPANT	TOTAL OCCUPANTS
CONCENTRATED ASSEMBLY	1378 SF	5 NET ALLOWED	276
BUSINESS	404 SF	100 GROSS	5
KITCHENS	267 SF	100 GROSS	3
STAGES	303 SF	15 NET	21
STORAGE	239 SF	500 GROSS	1
MERCANTILE	47 SF	30 NET	2
TOTAL OCCUPANCY			308

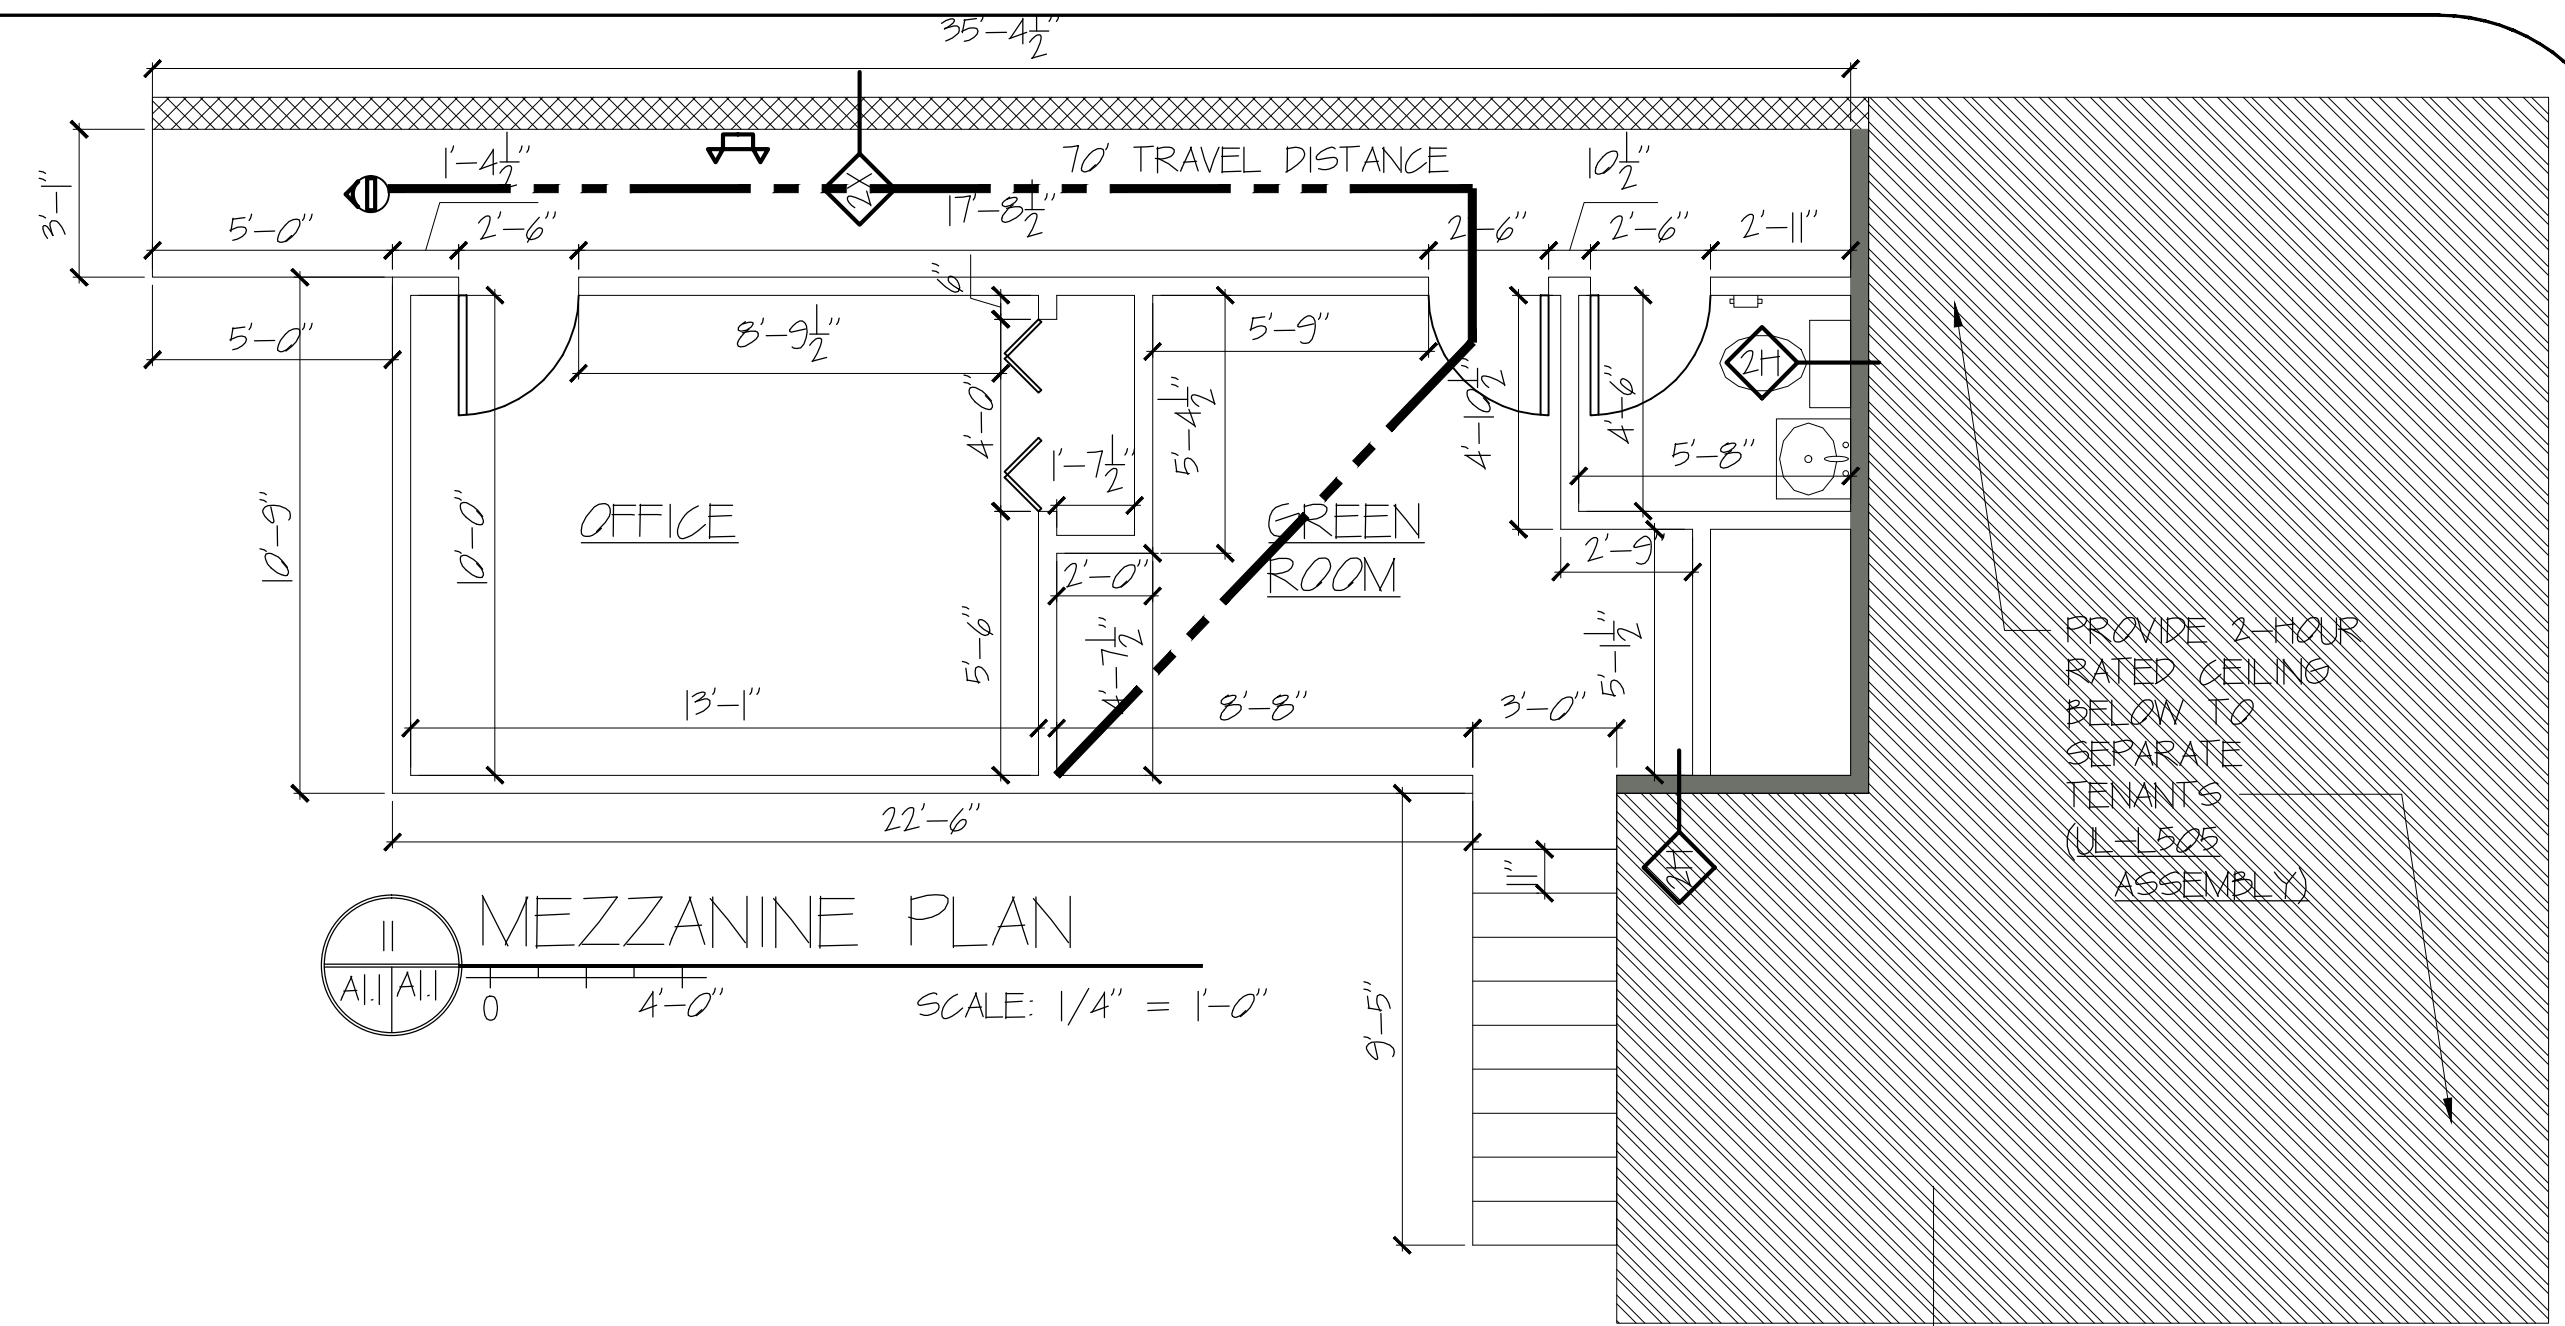

PROPOSED SEATING LAYOUT. (OCCUPANCY CALCULATIONS ARE BASED ON THE SCENARIO WHEN THESE TABLES ARE REMOVED AND AREA IS USED FOR STANDING ROOM.)

PROVIDE PANIC HARDWARE FOR EXISTING DOORS

PROVIDE PANIC HARDWARE FOR EXISTING DOORS