
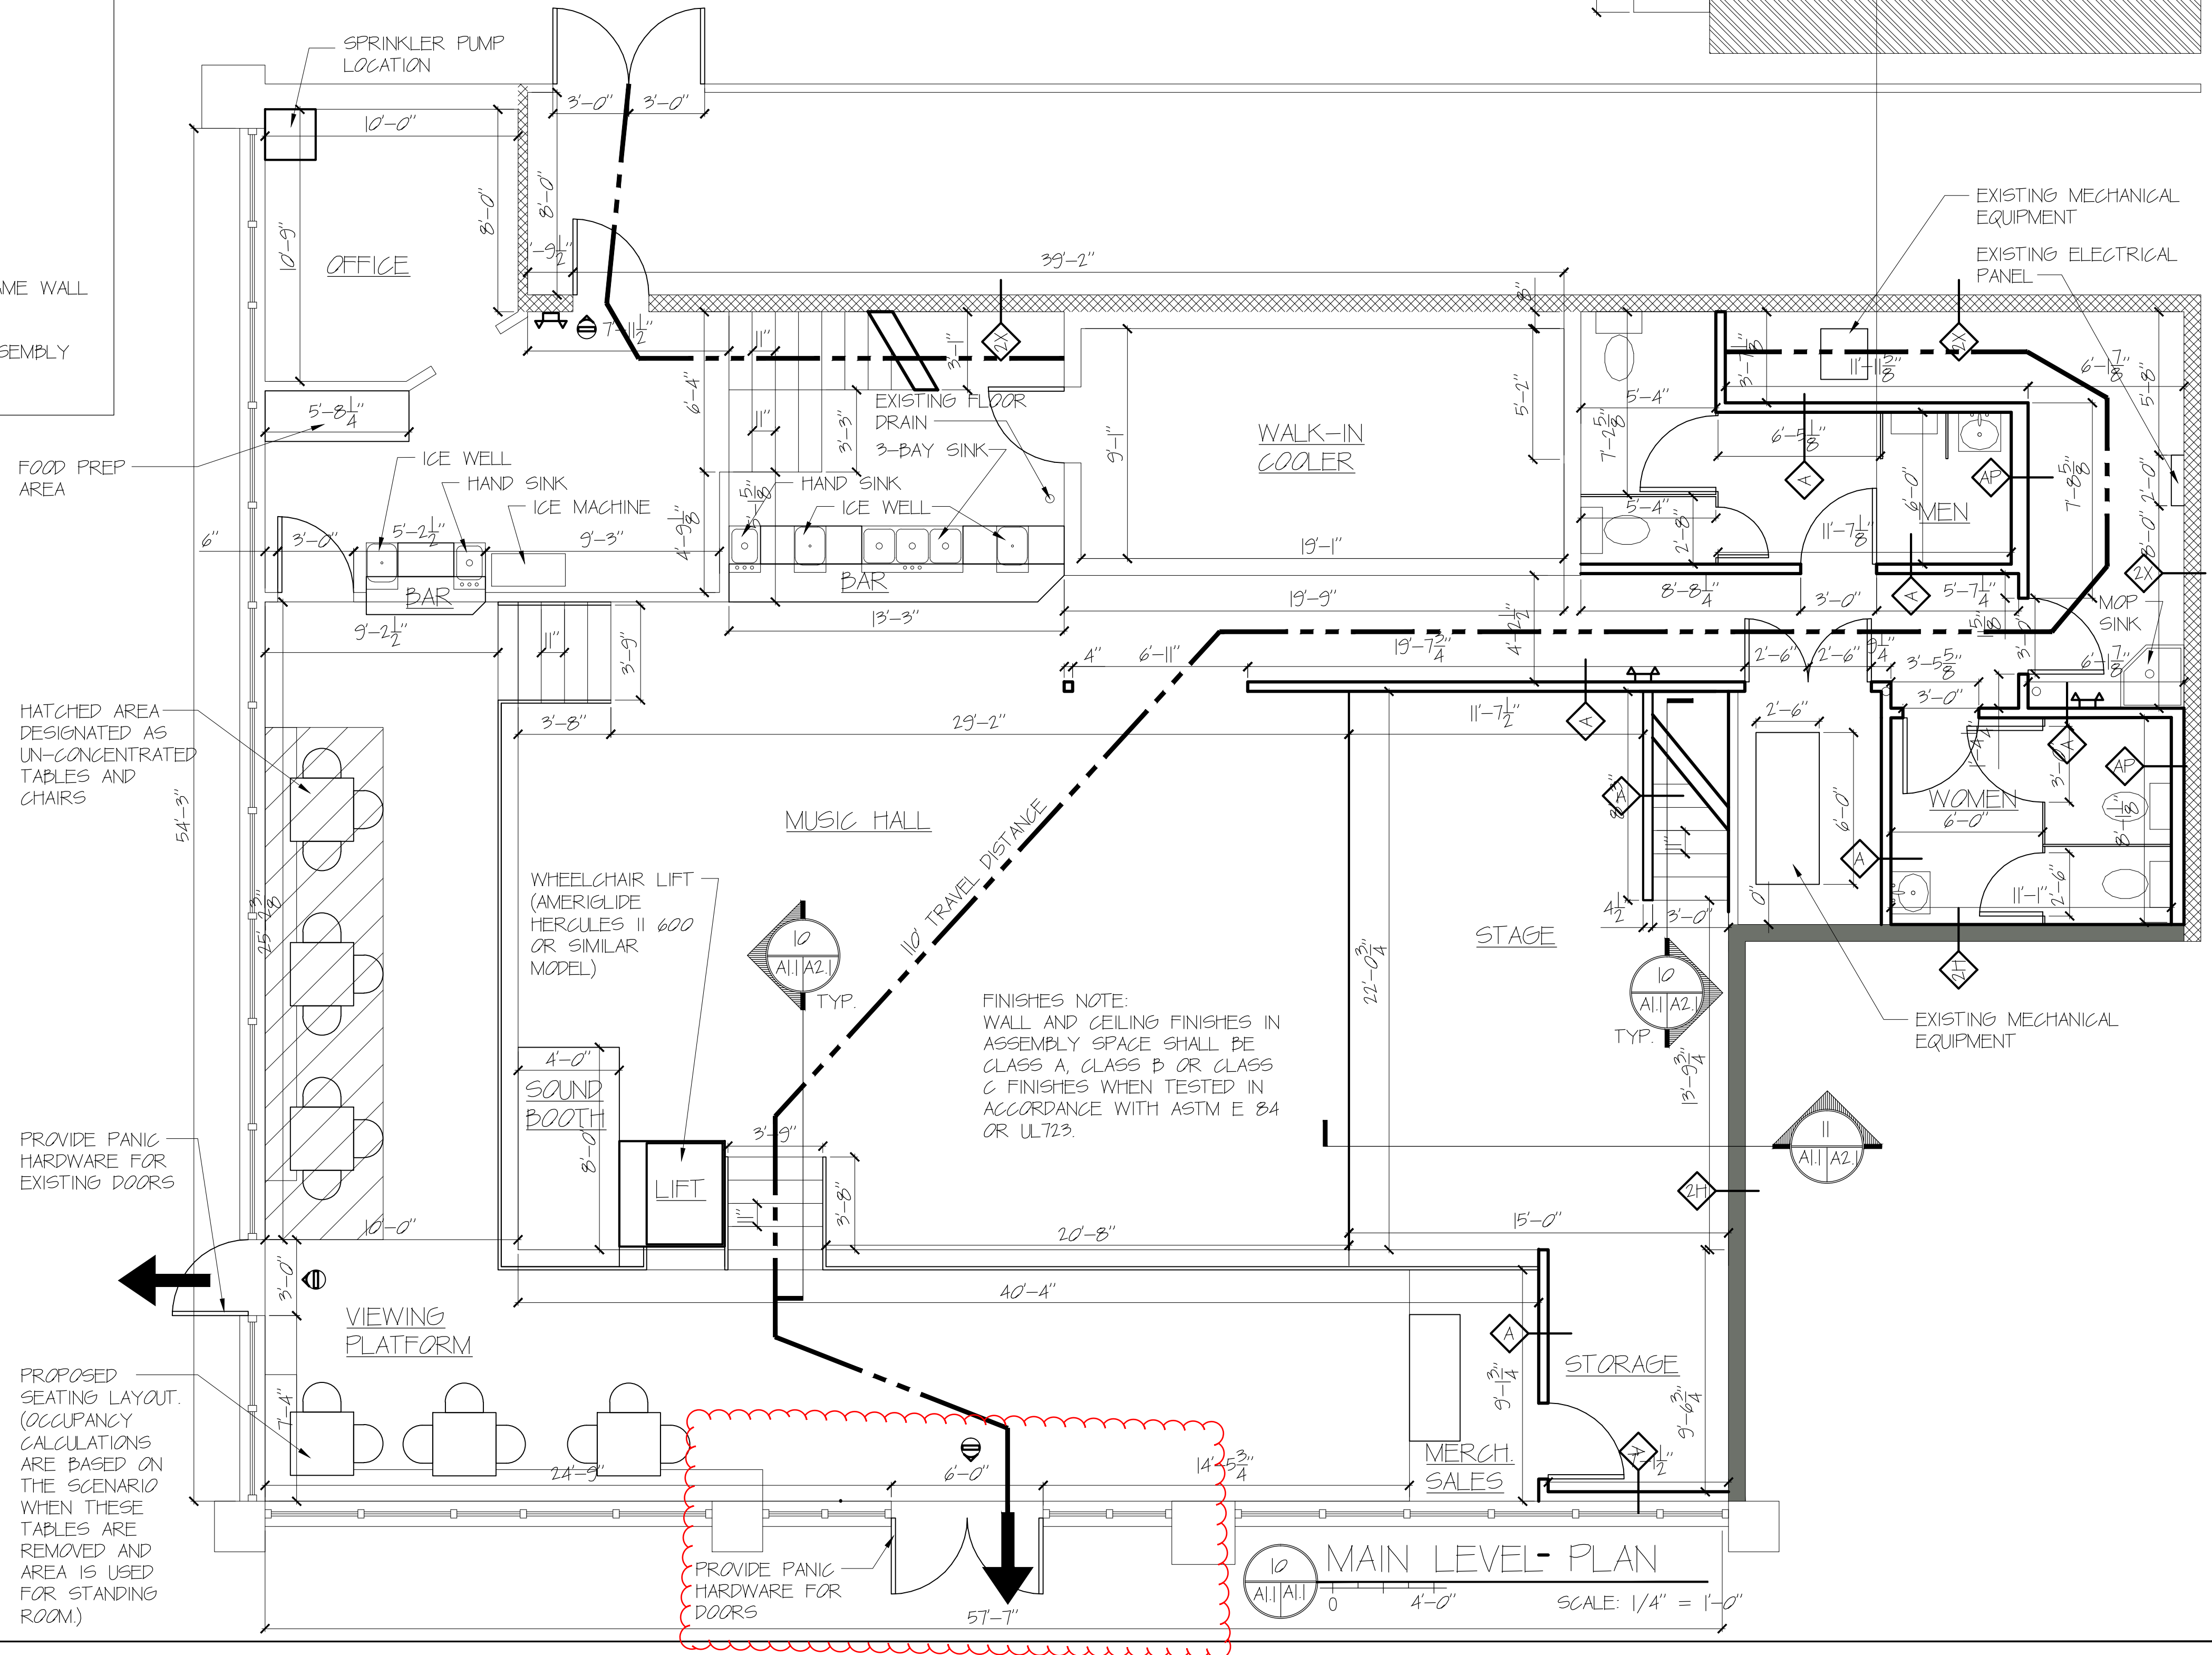
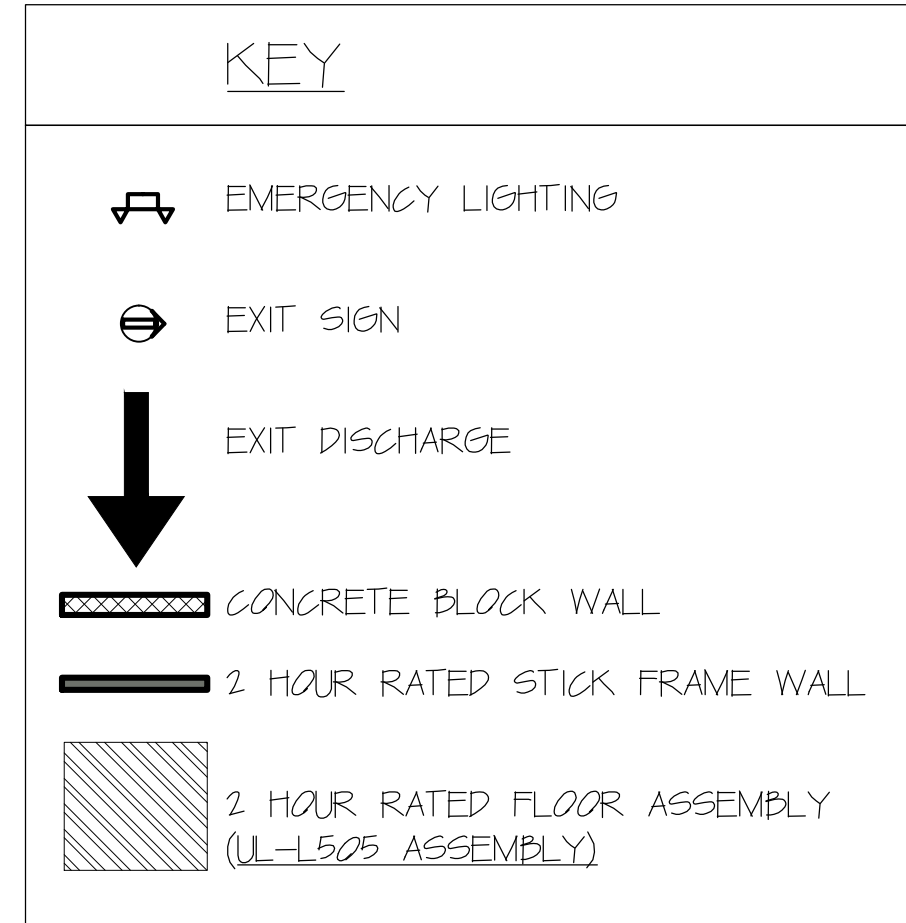


IBC OCCUPANCY CALCULATION			
OCCUPANCY LOAD	TOTAL SQUARE FOOTAGE	FLOOR AREA IN SF PER OCCUPANT	TOTAL OCCUPANTS
STANDING SPACE	1284 SF	5 NET	257
UN-CONCENTRATED ASSEMBLY SPACE	94 SF	15 NET	7
BUSINESS AREA	404 SF	100 GROSS	5
KITCHENS	267 SF	200 GROSS	2
PLATFORM	303 SF	15 NET	21
MERCANTILE	47 SF	60 GROSS	1
STORAGE	239 SF	300 GROSS	1
TOTAL OCCUPANCY			294

NFPA OCCUPANCY CALCULATION			
OCCUPANCY LOAD	TOTAL SQUARE FOOTAGE	FLOOR AREA IN SF PER OCCUPANT	TOTAL OCCUPANTS
CONCENTRATED ASSEMBLY	1284	5 NET ALLOWED	257
UN-CONCENTRATED ASSEMBLY SPACE	94 SF	15 NET	7
BUSINESS	404 SF	100 GROSS	5
KITCHENS	267 SF	100 GROSS	3
STAGES	303 SF	15 NET	21
STORAGE	239 SF	500 GROSS	1
MERCANTILE	47 SF	30 NET	2
TOTAL OCCUPANCY			296

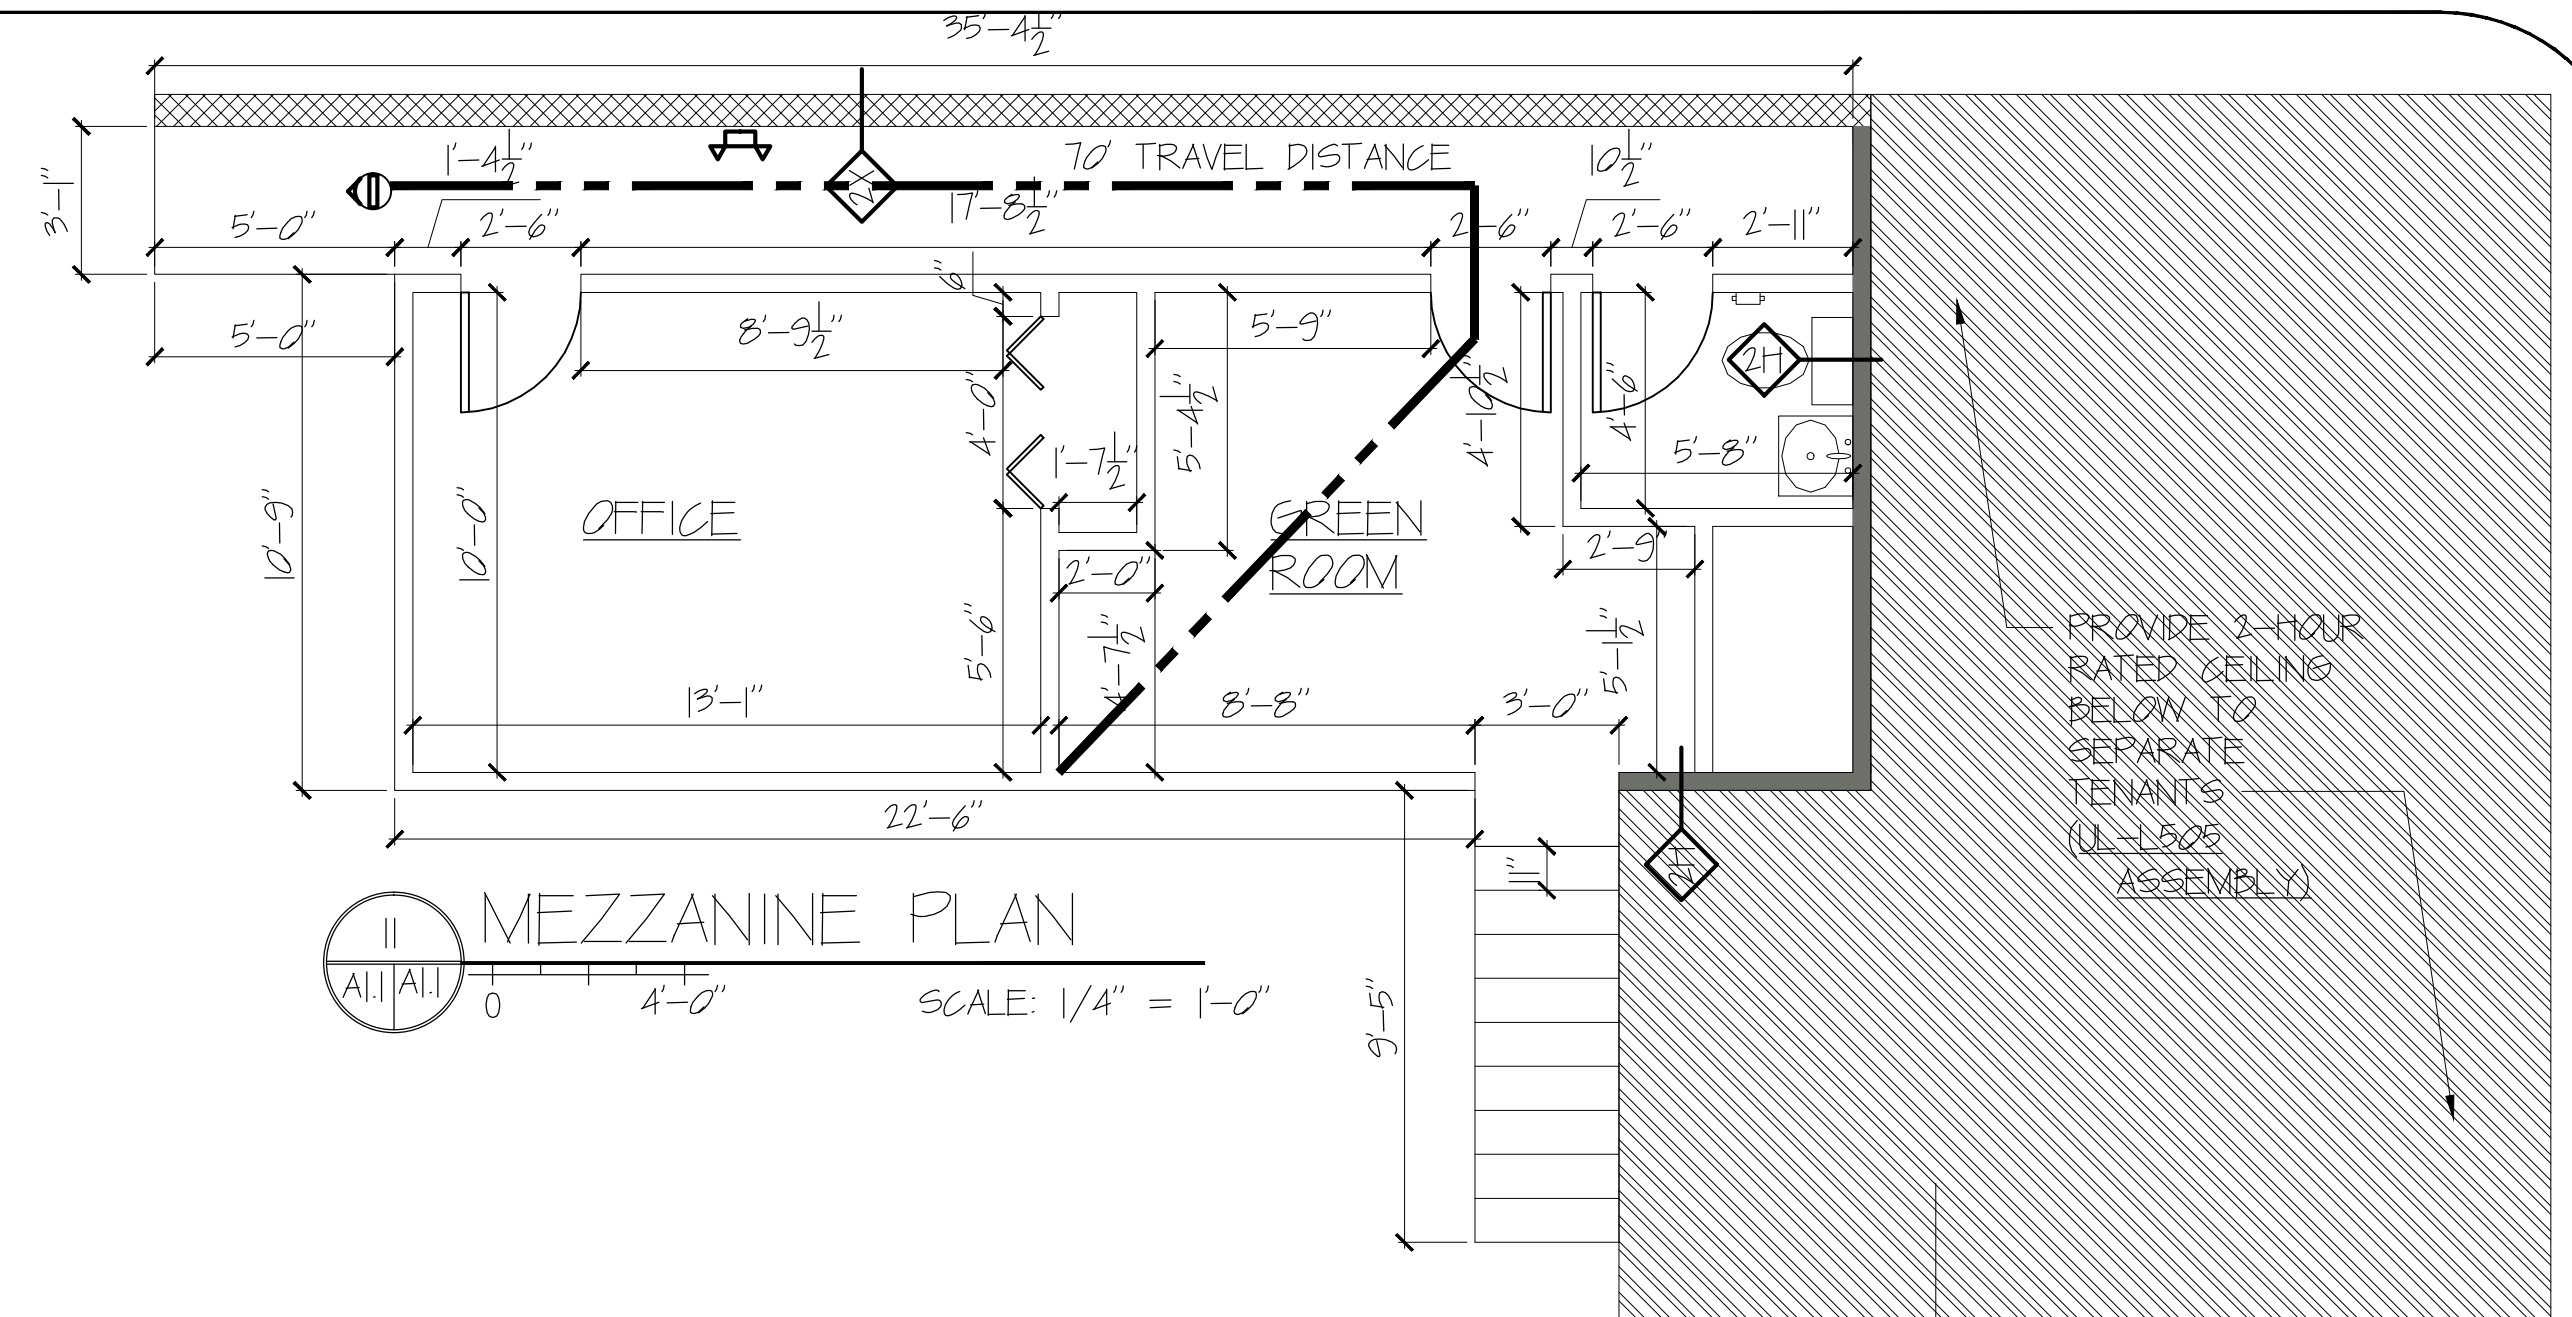

11/21/14

PROJECT NO.
14034
PROJECT NAME
TEMPLE STREET MUSIC VENUE

REVISIONS	DATE	DESCRIPTION
1	01/23/15	
2	01/30/15	
3	02/04/15	
4		
5		

PERMITTING DOCUMENTS

ISSUE DATE
11/21/14
DRAWN BY
EAC
SHEET TITLE
PROPOSED PLAN
SHEET SCALE
1/4" = 1'-0"

A

1.1