



HARDWARE						
SET NO.	LOCKSET	H/R BUTTS	CLOSER	PR. STOP	PANELS	DR. PULLS
1	924 LOCK	SB 1279	SB 154	1326-10B	9910-10B	3.
2	NO LOCKS			1326-10B	9928-919	2.
3	71165-0B				10B	
4	7604-0B			1326-10B		
5	7005-0B			1326-10B	807-10B	
6					701-10B	
7	KAWNEER	KAWNEER	KAWNEER		PANELING	PANELING

LEGEND

- F PULL STATION
- D PULL STATION
- ? PULL STATION
- FACP PANEL

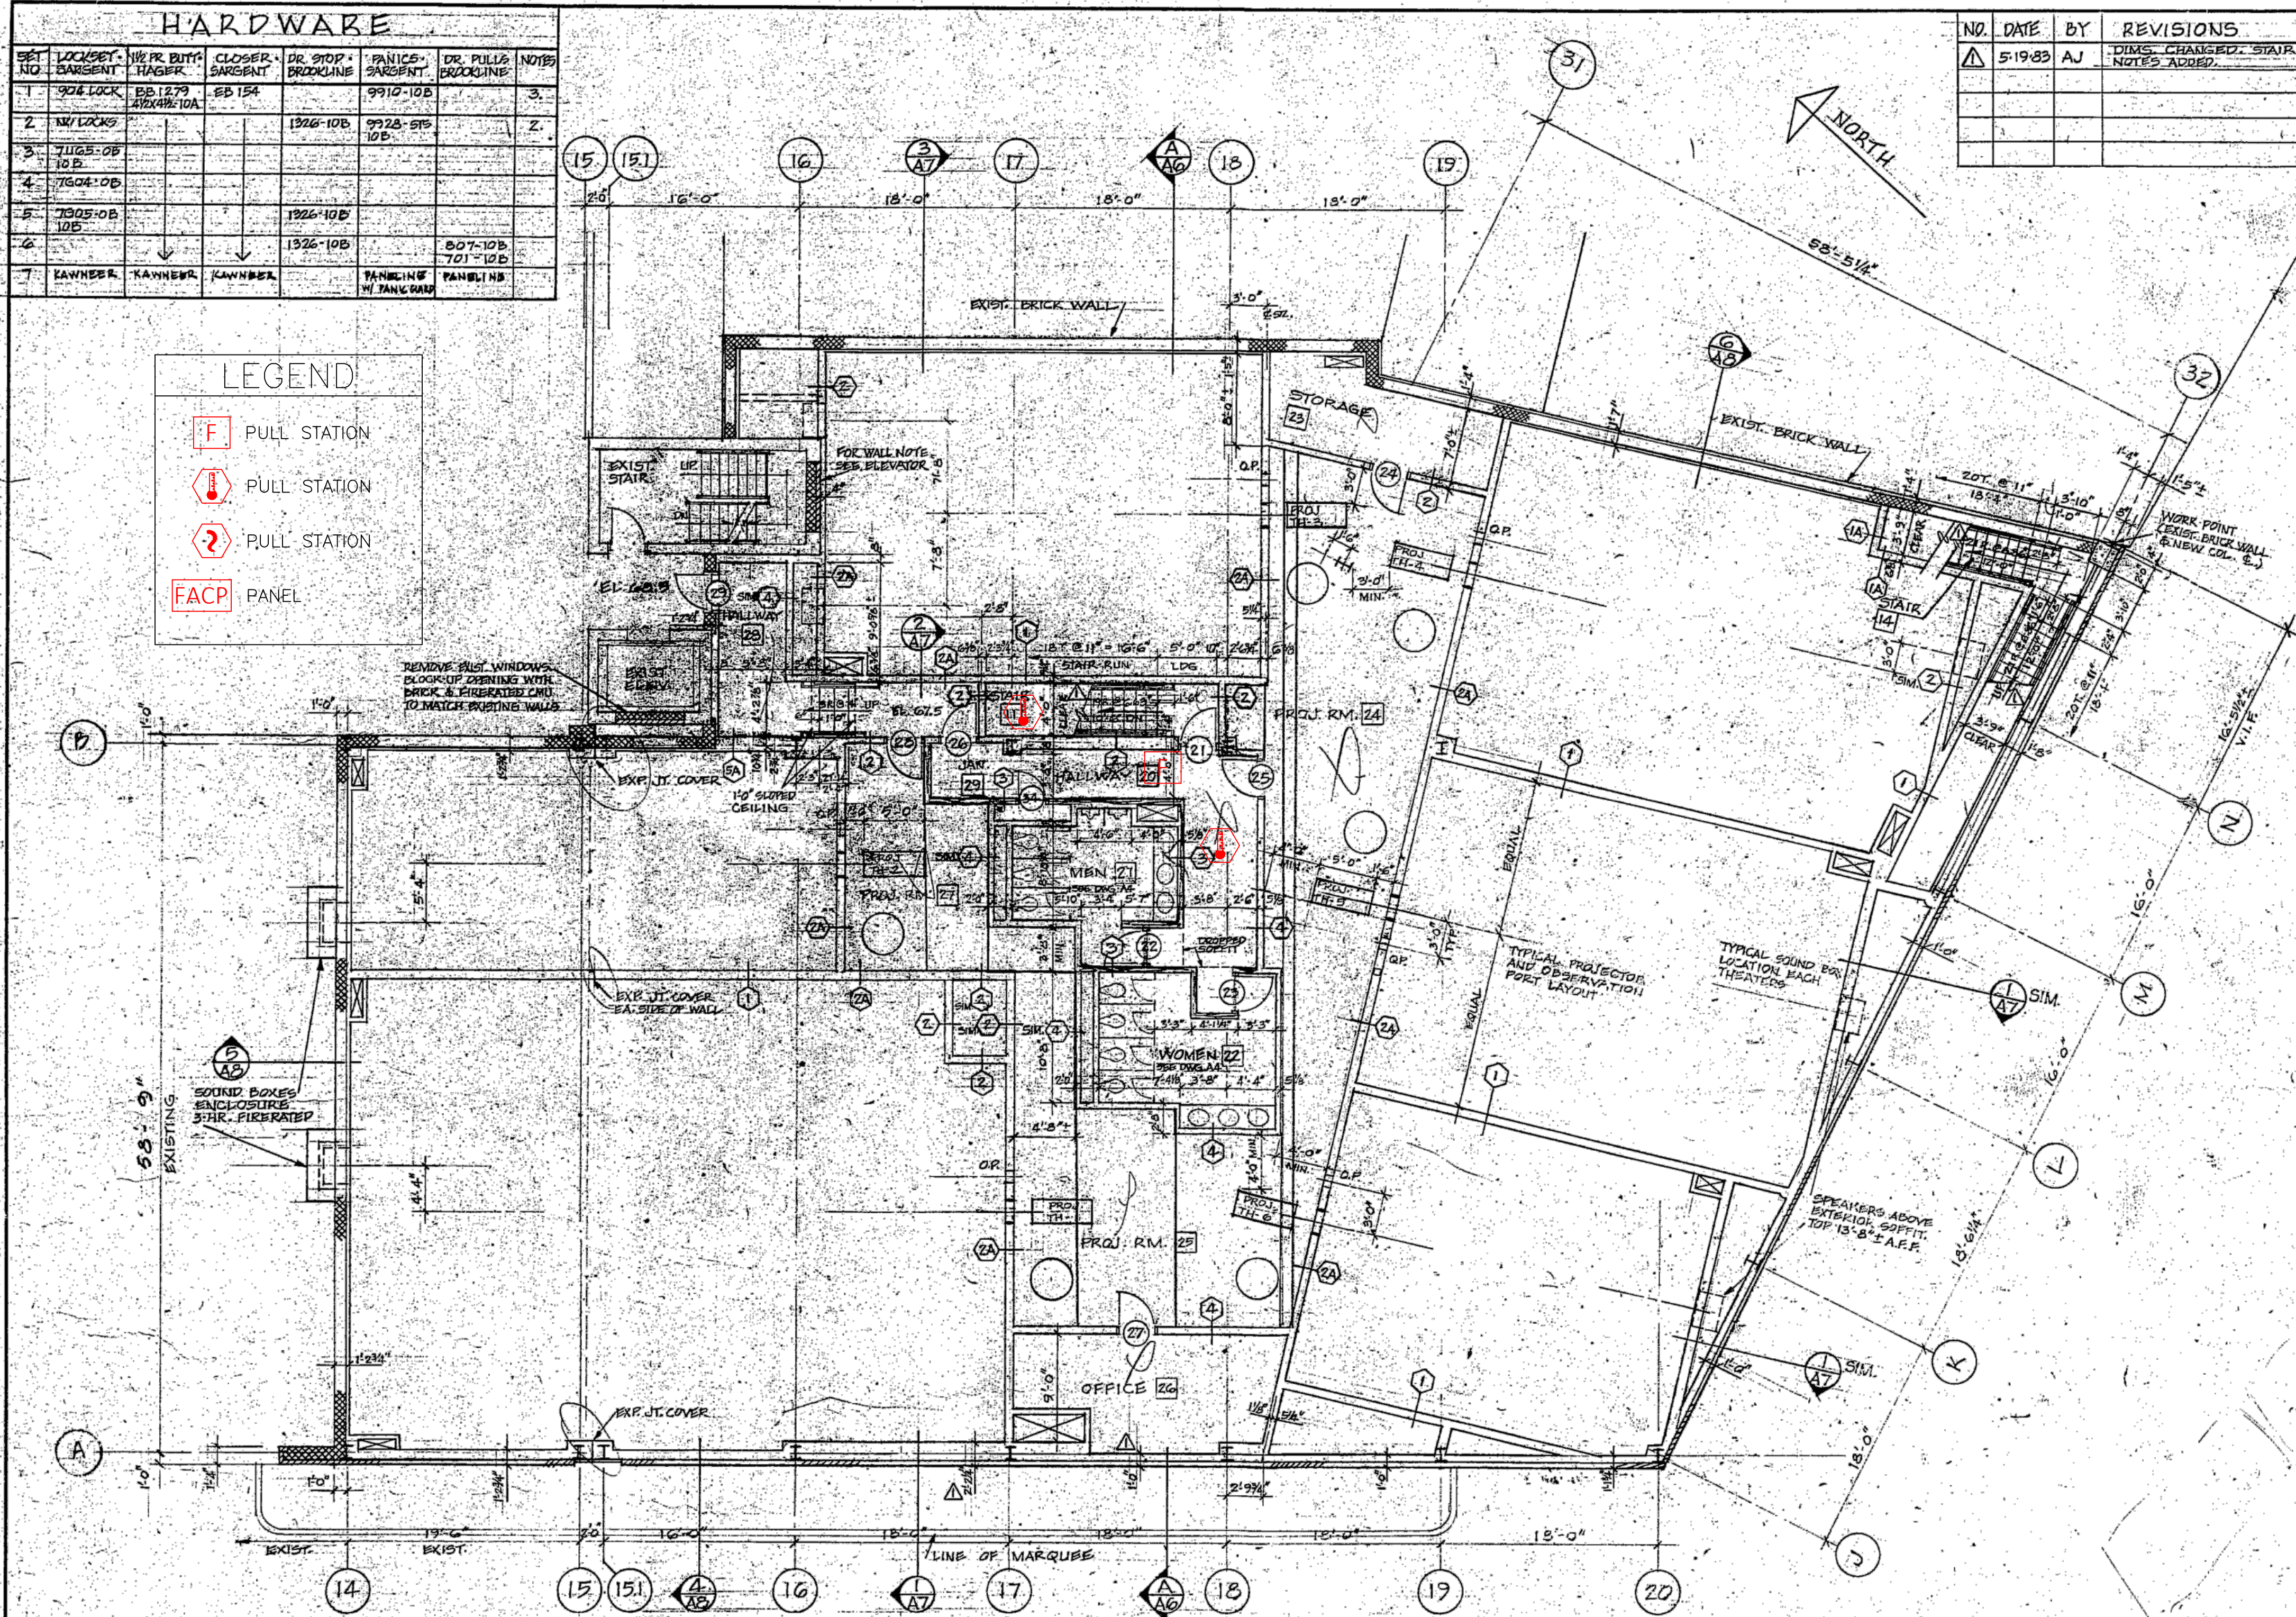

MEZZANINE LEVEL SCALE 1/8" = 1'-0" EL. 07.5

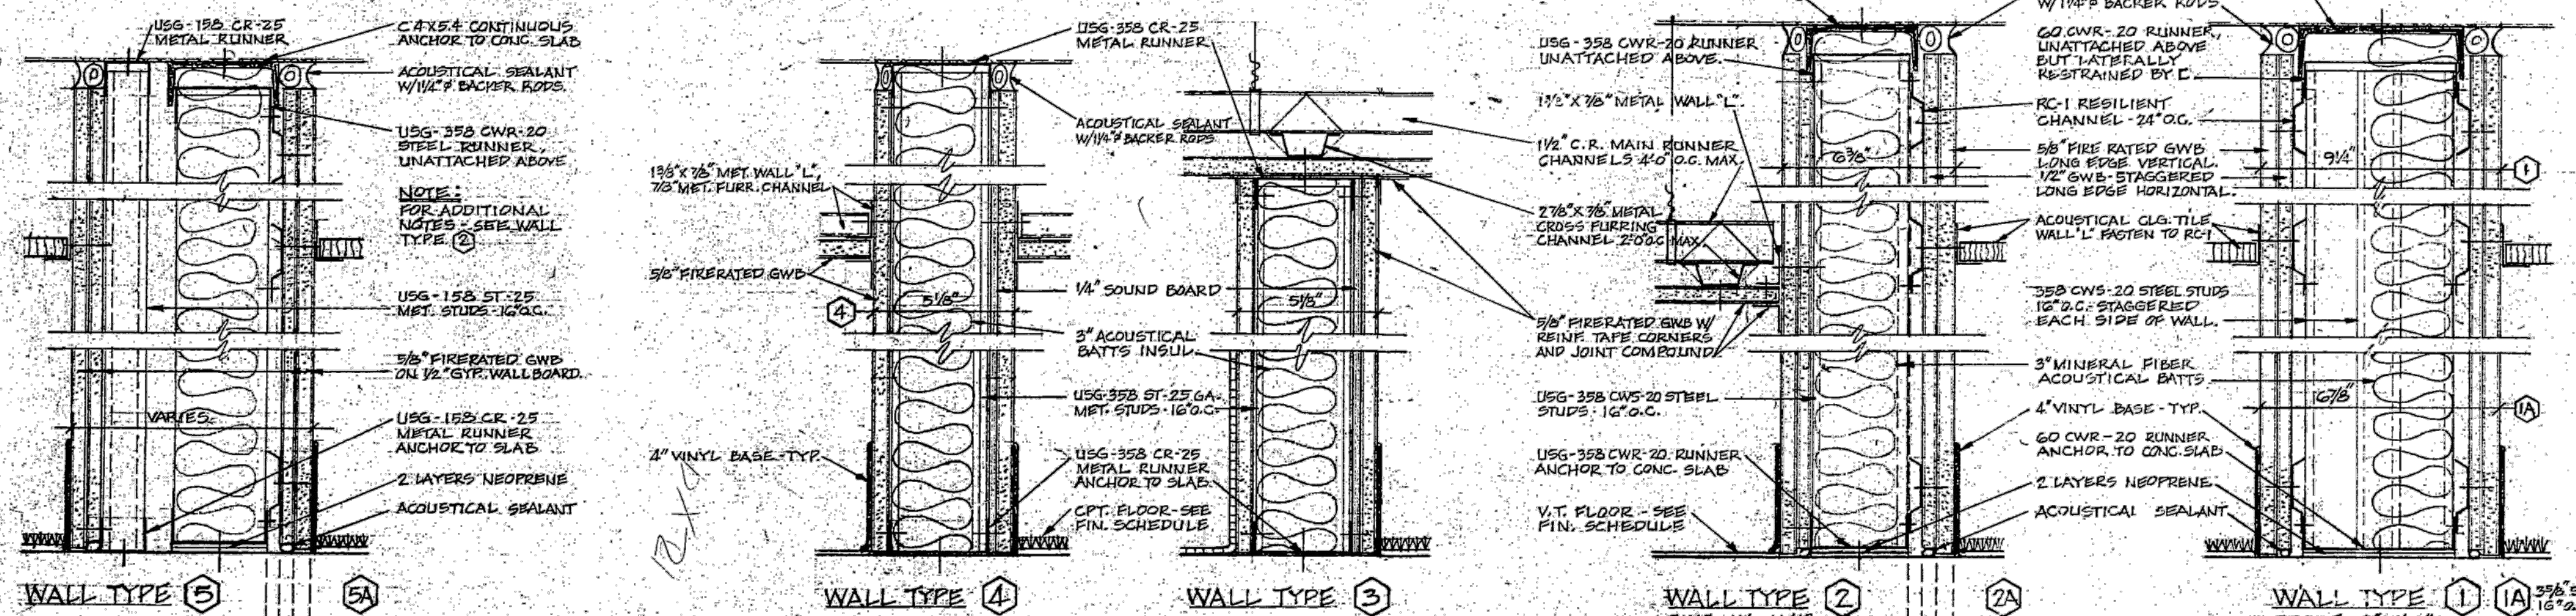

NO.	DATE	BY	REVISIONS
1	5-19-83	AJ	DIMS. CHANGED. STAIR RISER NOTES ADDED.

SCHEDULE OF ROOM FINISHES							
NO.	NAME	FLOOR	BASE	WALLS	CEILING	HEIGHT	NOTES
1	THEATER	CPT. 2C	4V	GWB, DRAPES (N.I.C.)	ACT, FNT	8'-0"	VARIES 1, 2.
2	THEATER						
3	THEATER						
4	THEATER						
5	THEATER						
6	THEATER	CPT. 2C	4V	GWB, DRAPES (N.I.C.)	ACT, FNT	8'-0"	VARIES 1, 2.
7	LOBBY	CPT. RT.		GWB, VINYL W.C. GRASS	ACT, GWB-PNT	8'-0"	3.
8	JANITOR	V.T.		GWB-PNT	GWB-PNT		IMPOSED
9	HANDICAPPED TLT.	R.T.		GWB-PNT		7'-6"	
10	STORAGE	V.T.		GWB-PNT		7'-6"	
11	STAIR	CPT. RT.		GWB, VINYL W.C.		7'-6"	4.
12	HALLWAY	CPT.	4V	GWB, VINYL W.C.		7'-6"	
13	STORAGE	V.T.		GWB-PNT		7'-6"	
14	STAIR	CONC. HS	4V	GWB, 8" CMU-FNT-FR.	GWB-PNT		VARIES 4.
20	HALLWAY	CPT.	4V	GWB-PNT	GWB-PNT	7'-6"	
21	MEN	C.T.	C.T.	C.T. PART. EXPOSED	GWB-PNT		5.
22	WOMEN	C.T.	C.T.	C.T. PART. EXPOSED	GWB-PNT		5.
23	STORAGE	CONC. HS	4V	GWB-PNT			
24	PROJECTOR ROOM	V.T.					
25	PROJECTOR ROOM	V.T.					
26	OFFICE						
27	PROJECTOR ROOM	V.T.					
28	HALLWAY	CPT.					
29	JANITOR STORAGE	V.T.	4V	GWB-PNT	GWB-PNT	7'-6"	

SCHEDULE OF DOORS AND FRAMES											
OPG MARK	DOOR	FRAME			HDW		NOTES				
		MATERIAL	TYPE	GAUGE	DETAIL	SET NO.		THRESHOLD			
1	2'-2 1/2" x 7'-0" x 1 3/4"	WD	2	HM	16	6/AG	(2) 2	B	1, 2.		
2	3'-0" x 7'-0" x 1 3/4"	HM	2	16	14	3	1	A	3, 4, B		
3	3'-0" x 7'-0" x 1 3/4"	WD	2	-	16	6	2	B	1, 2.		
4	3'-0" x 7'-0" x 1 3/4"	HM	2	16	14	3	1	A	3, 4, B		
5	3'-0" x 7'-0" x 1 3/4"	WD	2	-	16	6	2	B	1, 2.		
6	3'-0" x 7'-0" x 1 3/4"	HM	2	16	14	4	1	A	3, 4, B		
7	3'-0" x 7'-0" x 1 3/4"	WD	2	-	16	6	2	B	1, 2.		
8	3'-0" x 7'-0" x 1 3/4"	HM	2	16	14	3	1	A	3, 4, B		
9	3'-0" x 7'-0" x 1 3/4"	WD	2	-	16	6	2	B	1, 2.		
10	3'-0" x 7'-0" x 1 3/4"	HM	2	16	14	3	1	A	3, 4, B		
11	3'-0" x 7'-0" x 1 3/4"	WD	2	-	16	6	2	B	1, 2.		
12	3'-0" x 7'-0" x 1 3/4"	HM	2	16	14	3	1	A	3, 4, B		
13	2'-3 1/2" x 7'-0" x 1 3/4"	ALUM	1	-	ALUM	-	7	7	1	6, 8	
14	2'-3 1/2" x 7'-0" x 1 3/4"	ALUM	1	-	ALUM	-	7	7	1	6, 8	
15	2'-8" x 7'-0" x 1 3/4"	WD	2	-	HM	16	2	4	B	1.	
16	3'-0" x 7'-0" x 1 3/4"	WD	2	-	16	2	3	B	1.		
17	2'-8" x 7'-0" x 1 3/4"	WD	2	-	16	2	4	B	1.		
18	3'-0" x 7'-0" x 1 3/4"	HM	2	16	14	3	1	A	3, 4, B		
19	2'-8" x 7'-0" x 1 3/4"	WD	2	-	HM	16	2	4	B	1.	
20	3'-0" x 7'-0" x 1 3/4"	HM	2	16	14	3	1	A	3, 4, B		
21	3'-0" x 7'-0" x 1 3/4"	WD	3	-	HM	16	2	2	B	1.	
22	3'-0" x 7'-0" x 1 3/4"	-	-	-	16	1	6	B	1.		
23	3'-0" x 7'-0" x 1 3/4"	-	-	-	16	1	6	B	1.		
24	2'-8" x 7'-0" x 1 3/4"	-	-	-	16	2	4	B	1.		
25	3'-0" x 7'-0" x 1 3/4"	-	-	-	16	1	5	B	1.		
26	3'-0" x 7'-0" x 1 3/4"	-	-	-	16	2	2	B	1.		
27	2'-8" x 7'-0" x 1 3/4"	-	-	-	16	1	5	B	1.		
28	3'-0" x 7'-0" x 1 3/4"	WD	2	-	16	2	5	B	1.		
29	3'-0" x 7'-0" x 1 3/4"	HM	2	16	14	3	1	A	3, 4, B		
30	3'-0" x 7'-0" x 1 3/4"	HM	3	16	14	5/AG	2	B	3, 4, B		

- FINISH SCHEDULE NOTES**
- 2' x 4' LAY-IN ACOUSTICAL TILE CEILING.
 - CARPET CARRIED 3' UP WALL W/ WIND TRIM GAP. DRAPES ON REST OF WALL - N.I.C.
 - 2' x 2' ACOUSTICAL TILE CEILING.
 - SOIL STRAINERS & RISERS PAINTED. RUBBER SAFETY NOSINGS & TREADS AND RUBBER TILE FLOOR LANDING.
 - CERAMIC TILE FLOORS TO BE THIN-SET TYPE. TOILET PARTITIONS TO BE FLOOR MOUNTED.
- DOOR/HDW. SCHEDULE NOTES**
- ALL WOOD DOORS TO BE SOLID CORE, STAIN GRADE BIRCH.
 - THEATER WOOD DOORS TO BE EQUIPPED WITH SOUND SEAL GASKETS AT HEAD, JAMBS AND BOTTOM.
 - ALL EXTERIOR H.M. DOORS & FRAMES TO BE INSULATED AND WEATHERSTRIPPED.
 - ALL H.M. DOORS AND H.M. FRAMES TO BE PRIMED AND PAINTED.
 - ALL H.M. FRAMES TO HAVE A MIN. OF 3 METAL STUD ANCHORS PER JAMB & 2 ADJ. BASE ANCHORS WELDED TO FRAMES.
 - ALL ALUMINUM DOORS TO BE WEATHERSTRIPPED AND TEMPER GLASS TO HAVE EPOXY TINT.
 - ALL EXTERIOR DOOR THRESHOLDS TO BE SET IN BED OF MASTIC.

FREEF
 FREEMAN · FRENCH · FREEMAN
 ARCHITECTS · BURLINGTON, VERMONT



PIZZAGALLI DEVELOPMENT CO.
 50 JOY DRIVE
 S. BURLINGTON VT.

SCALE 1/8" = 1'-0"
 DATE 5-12-83
 DRAWN DVA-AHU
 PROJECT 2063

NICKELODEON 2 THEATERS
 TEMPLE STREET
 PORTLAND MAINE
 MEZZANINE LEVEL PLAN