
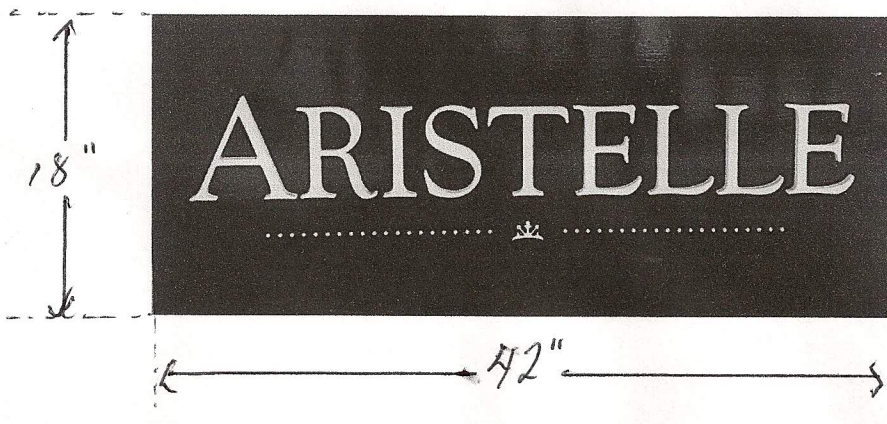


### Sign Dimensions and Sign Hanger/Fastener Dimensions

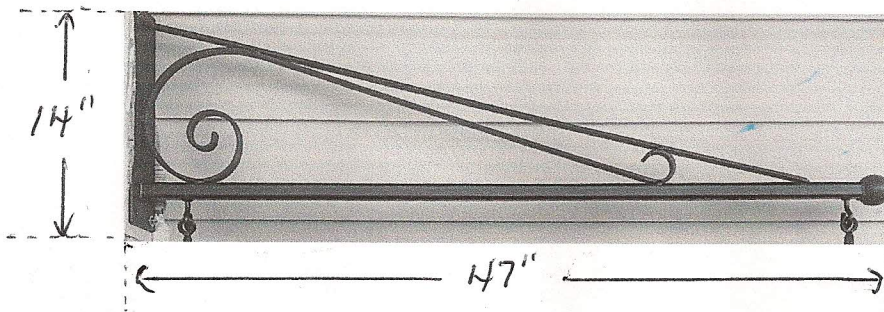

NOTE: The sign is made of wood; it is 1.5" thick.  
"ARISTELLE" IS ENGRAVED ON BOTH SIDES OF SIGN