
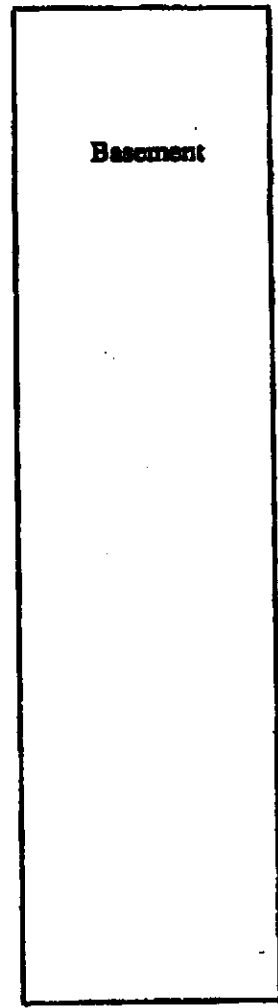


Parking

Area 90 Exchange Street

Ceiling Ht

9' short area
11'6" tall area

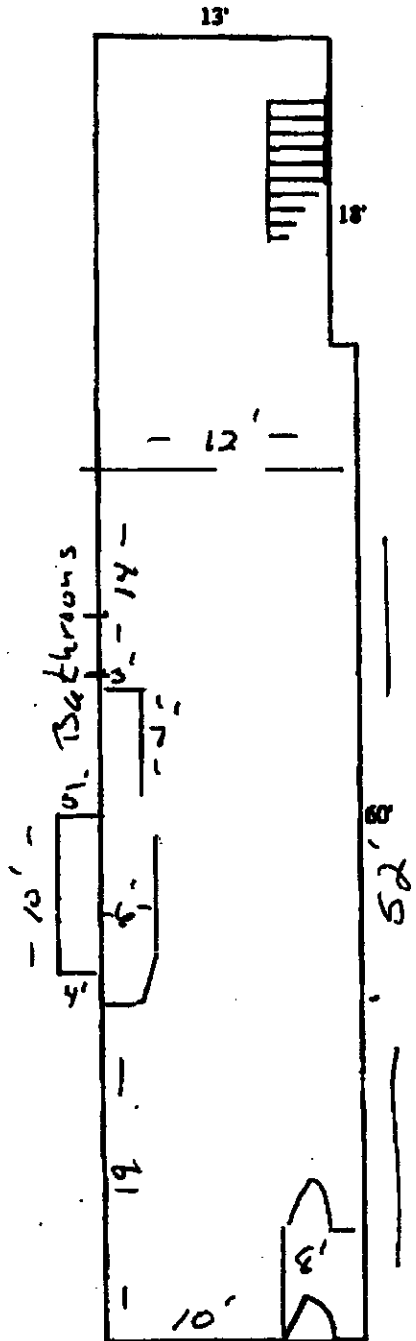

Not to scale

— Exchange St. —