


REVISIONS:

No.	Name	Date

ISSUED:
PROJECT No.: 17-029
DRAWN BY: JPS
CHECKED BY: SMB
SHEET TITLE:
HVAC FOURTH
FLOOR
REFLECTED
CEILING PLAN

M102.3

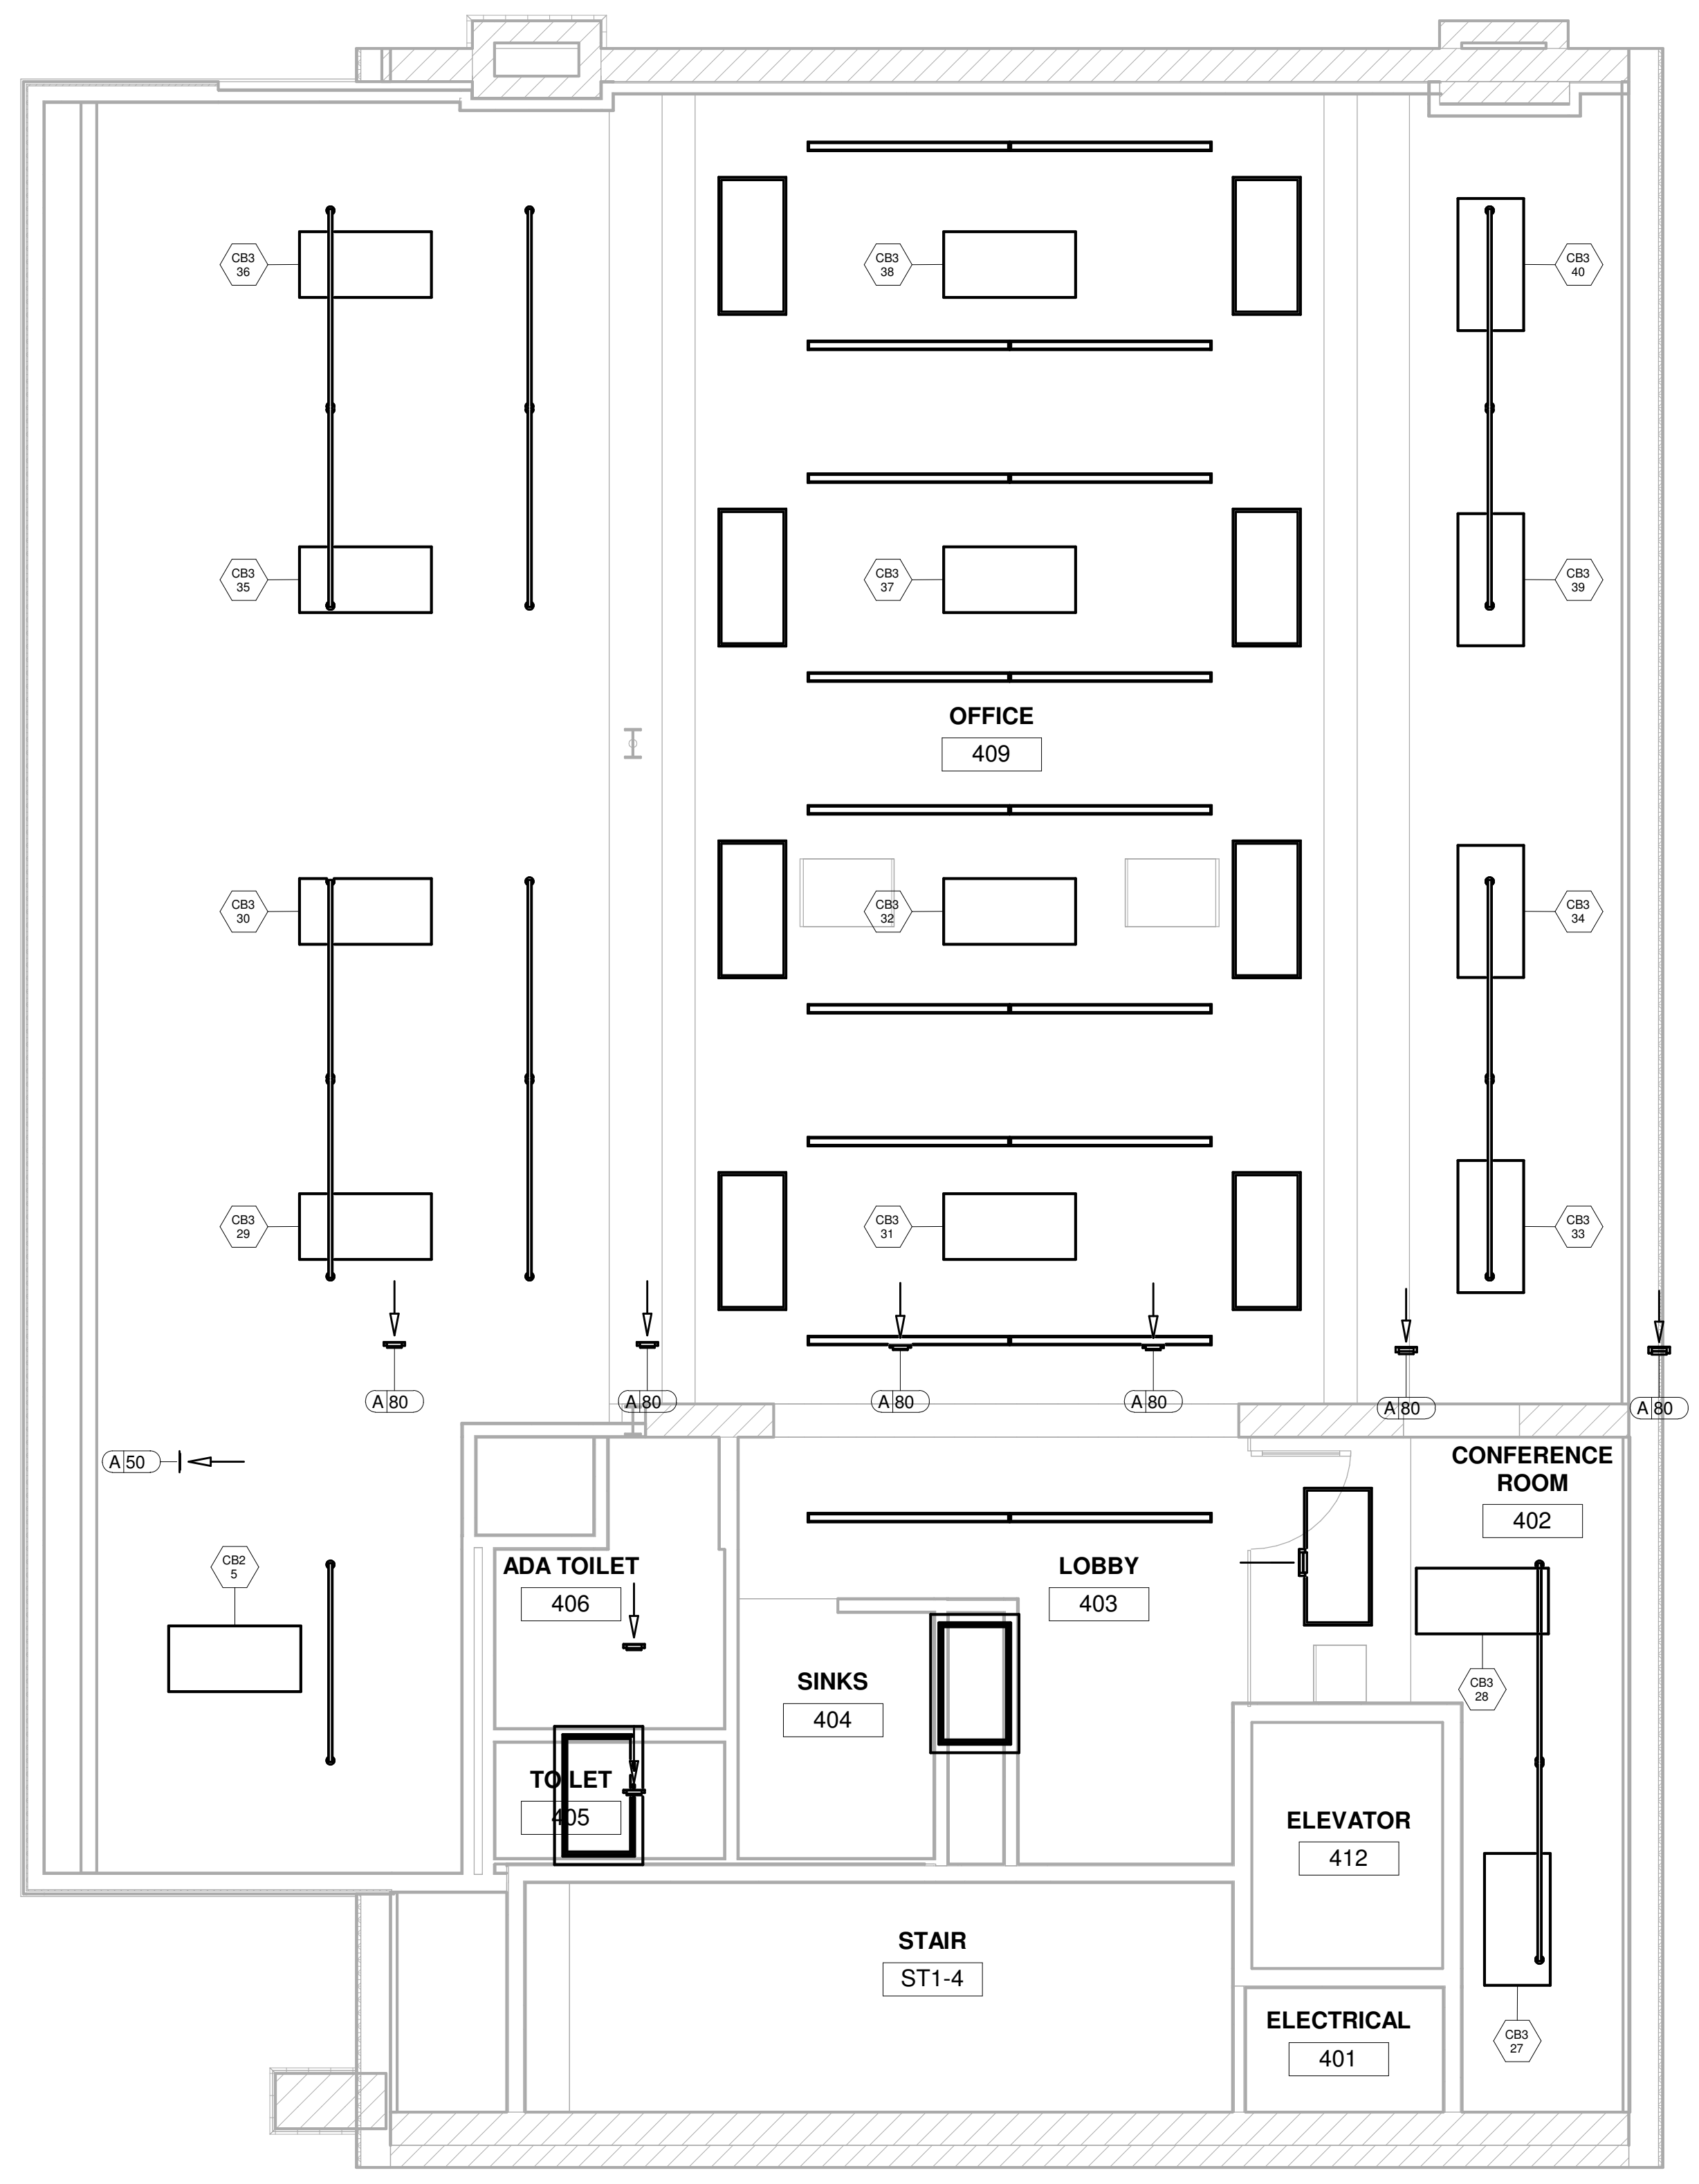

1 HVAC FOURTH FLOOR REFLECTED
CEILING PLAN
1/4" = 1'-0"