


NOT FOR  
CONSTRUCTION

80 EXCHANGE STREET  
PORTLAND, MAINE  
OFFICE RENOVATION

**BRIBURN**  
architecture for life  
28 Maine St., Suite 202 | Portland, ME 04101 | 207.774.8462

CONSULTANTS:  
**RIPCORN**  
engineering  
PO BOX 4175  
PORTLAND, ME 04101  
207.635-4060  
www.ripcordenengineering.com

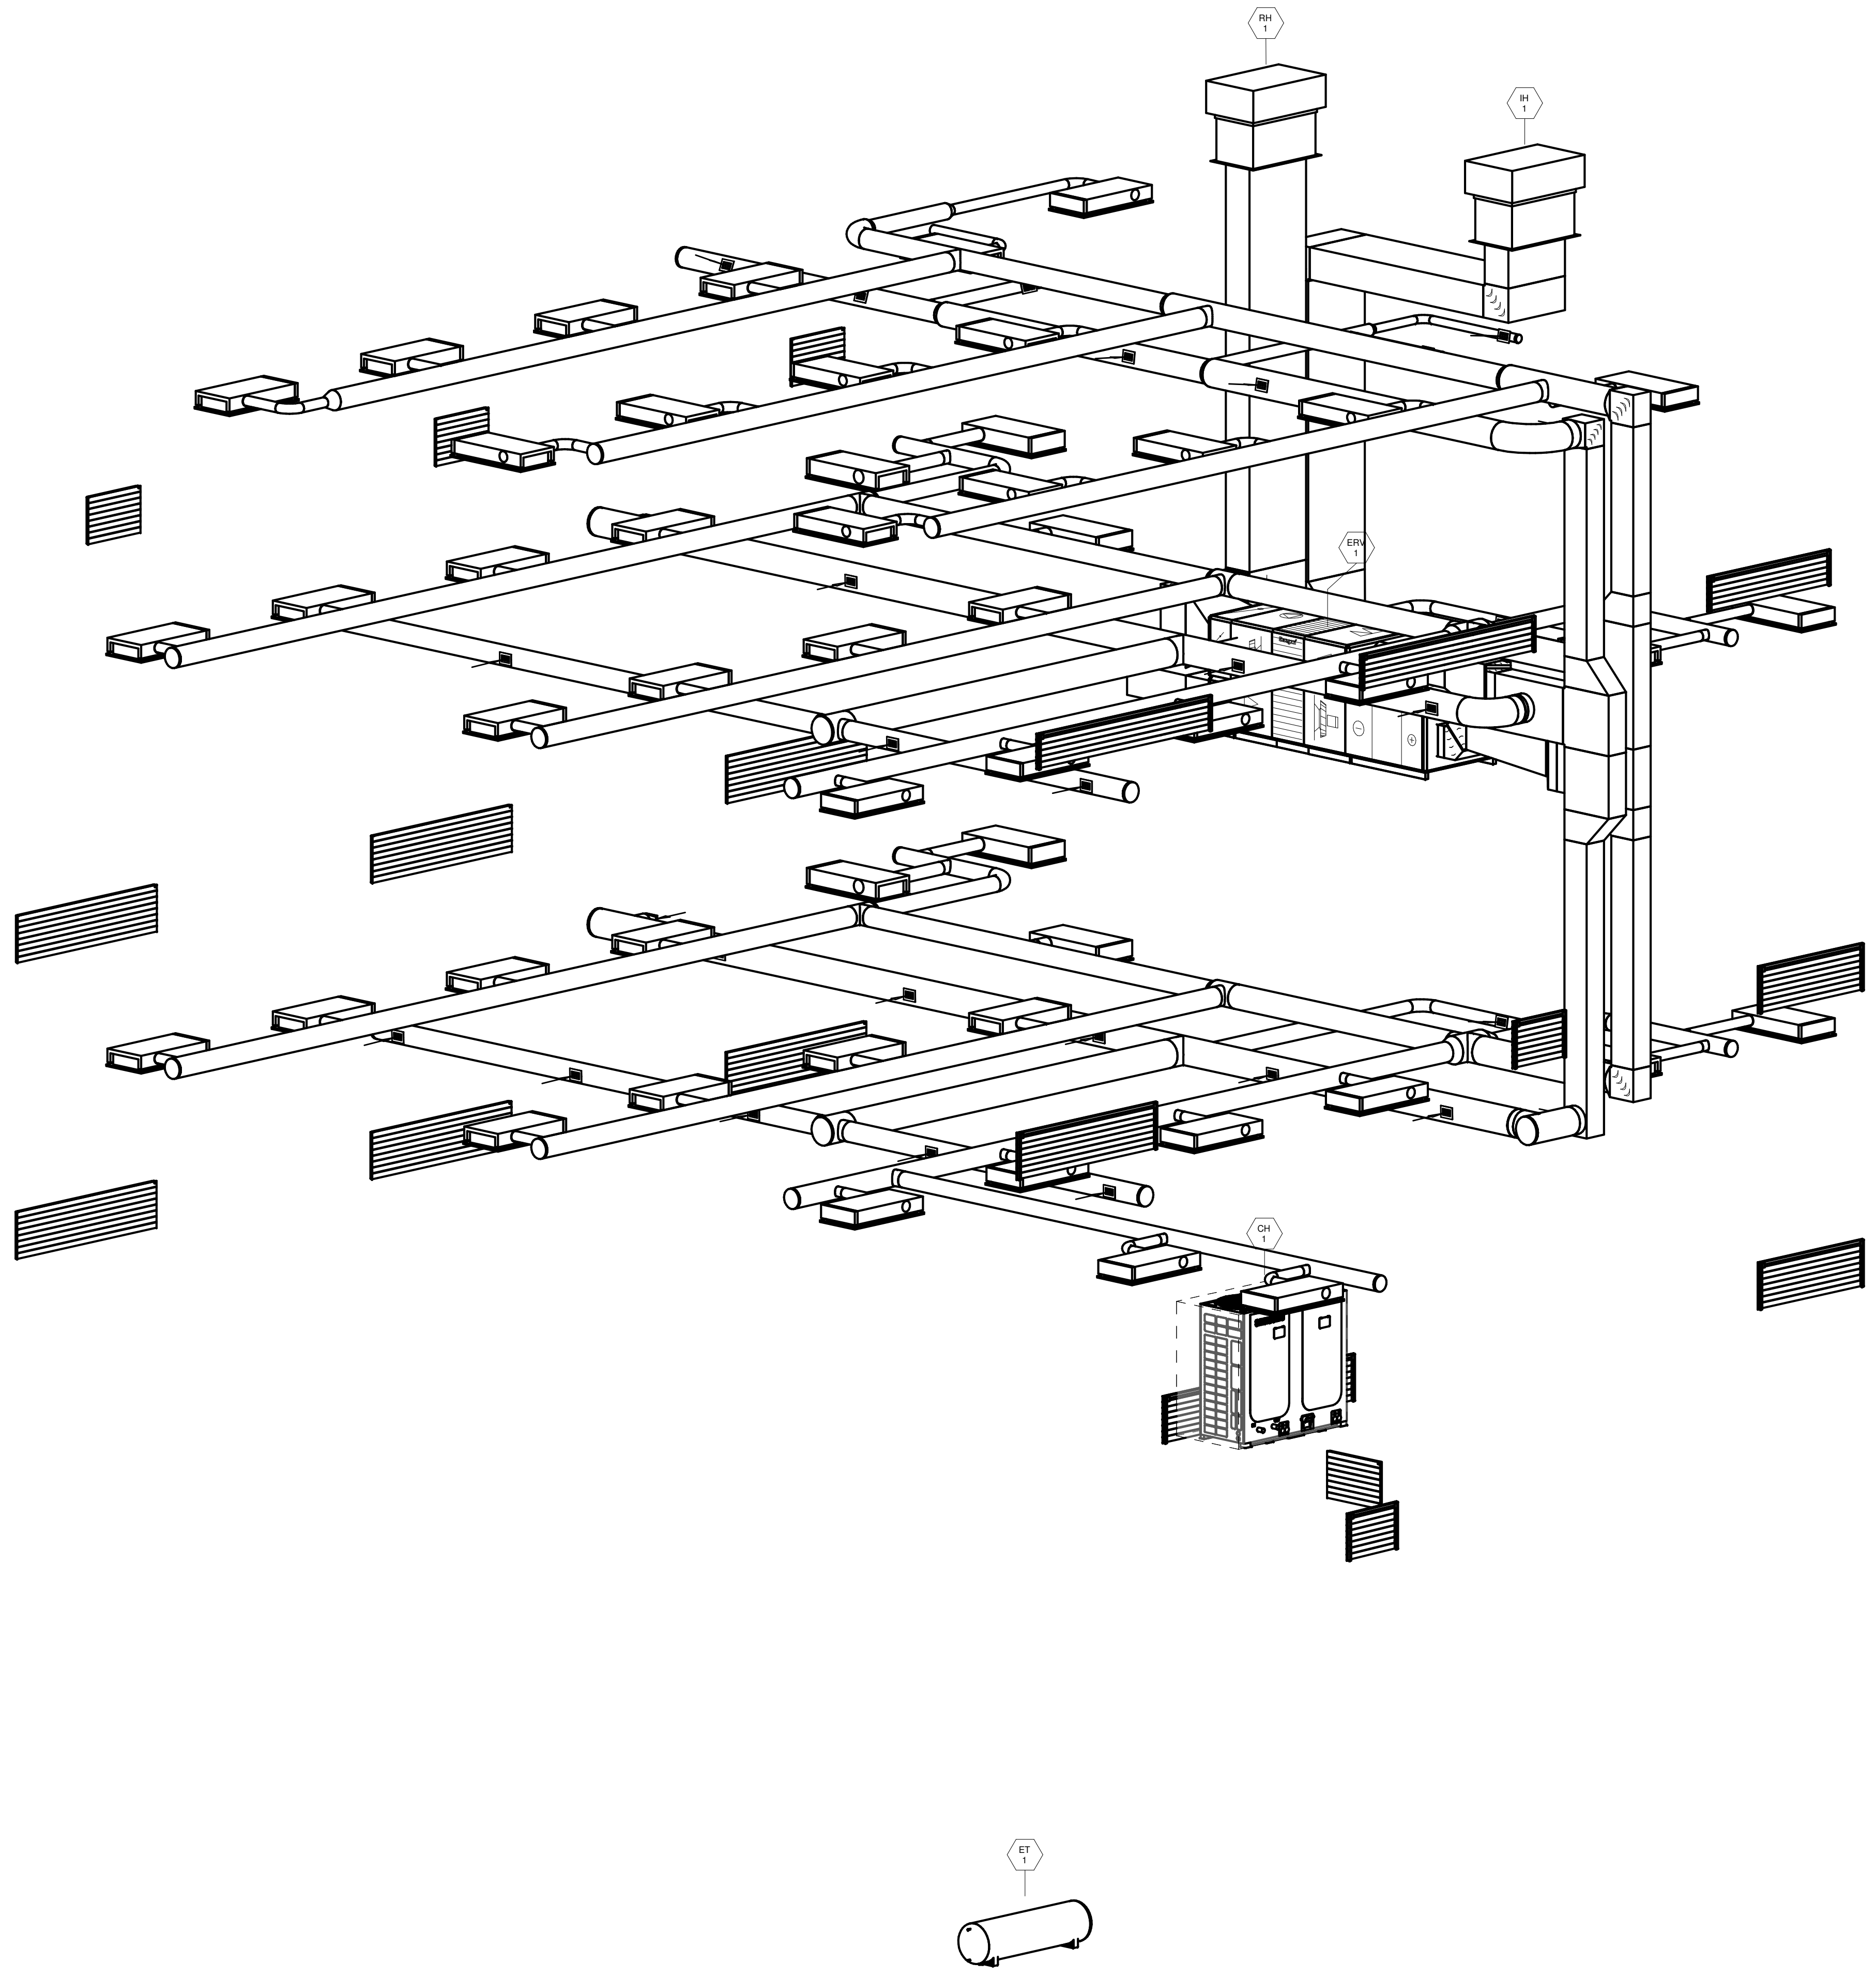

REVISIONS:

| No. | Name | Date |
|-----|------|------|
|     |      |      |
|     |      |      |
ISSUED:  
PROJECT No: 17-029  
DRAWN BY: JPS  
CHECKED BY: SMB  
SHEET TITLE:  
HVAC ISOMETRIC

1 HVAC NORTHWEST ISOMETRIC

M902