


**THIRD FLOOR FRAMING PLAN**

1/4" = 1'-0"

- NOTES:
1. SEE GENERAL NOTES ON DWG S0.1.
  2. "E" INDICATES: EXISTING CONDITIONS, OR MEMBERS.
  3. "TYP." INDICATES: TYPICAL (ALSO SEE GENERAL NOTE #5).
  4. "V.I.F." INDICATES: G.C. SHALL "VERIFY IN FIELD" EXISTING DIMENSIONS, ELEVATIONS, OR CONDITIONS INDICATED AND REPORT ANY DISCREPANCIES TO THE ENGINEER.
  5. "U.O.N." INDICATES: UNLESS OTHERWISE NOTED.
  6. "S.S." INDICATES: STAINLESS STEEL
  7. "M.O." INDICATES: MASONRY OPENING.

**L & L STRUCTURAL ENGINEERING SERVICES, INC.**  
 SIX Q STREET  
 SOUTH PORTLAND, MAINE 04106  
 PHONE: (207) 767-4830  
 FAX: (207) 799-5432  
 EMAIL: JLEASURE@L-L-ENG.COM

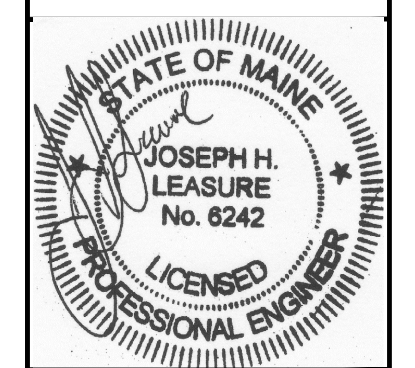

rev.	date	description	designed by	drawn by	checked by	date	plot date
A	10/27/17	FOR REVIEW & COMMENT	JHL	JHL	JHL		
B	11/01/17	FOR PRICING AND PERMIT	JHL	JHL	JHL		
			JHL	JHL	JHL	10/27/2017	11/01/2017

project #: 2017-029A

**BUILDING LOCATED AT**  
 80 EXCHANGE STREET  
 PORTLAND, MAINE  
 DORMER ADDITION  
 THIRD FLOOR FRAMING PLAN

**S3.0**

THESE DRAWINGS HAVE BEEN DEVELOPED BY L&L STRUCTURAL ENGINEERING SERVICES, INC. FOR THE TITLED SET ONLY. THE DRAWINGS ARE THE SOLE PROPERTY OF L&L ENGINEERING SERVICES, INC. AND THEY SHALL NOT BE USED, LEAN, COPIED OR ALTERED WITHOUT THE WRITTEN CONSENT OF L&L STRUCTURAL ENGINEERING SERVICES, INC.