


MEZZANINE FRAMING PLAN (LEVEL 3.5)

1/4" = 1'-0"

NOTES:

- SEE GENERAL NOTES ON DWG S0.1.
- "E" INDICATES: EXISTING CONDITIONS, OR MEMBERS.
- "TYP." INDICATES: TYPICAL (ALSO SEE GENERAL NOTE #5).
- "V.I.F." INDICATES: G.C. SHALL "VERIFY IN FIELD" EXISTING DIMENSIONS, ELEVATIONS, OR CONDITIONS INDICATED AND REPORT ANY DISCREPANCIES TO THE ENGINEER.
- "U.O.N." INDICATES: UNLESS OTHERWISE NOTED.
- "S.S." INDICATES: STAINLESS STEEL.
- "M.O." INDICATES: MASONRY OPENING.

L & L STRUCTURAL ENGINEERING SERVICES, INC.
 SIX Q STREET
 SOUTH PORTLAND, MAINE 04106
 PHONE: (207) 767-4830
 FAX: (207) 799-5432
 EMAIL: LLEASURE@LL-ENG.COM

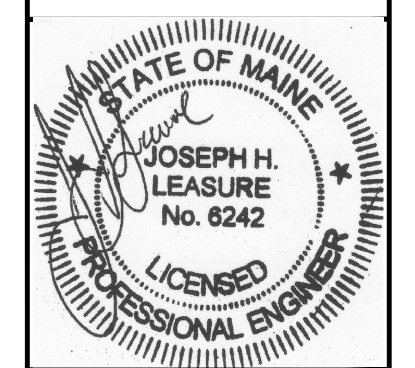

designed by: JHL	checked by: JHL	date: 10/27/2017	plot date: 11/01/2017	project #: 2017-029A
rev. A	10/27/17	FOR REVIEW & COMMENT		
rev. B	11/01/17	FOR PRICING AND PERMIT		
rev. C				
rev. D				
rev. E				

BUILDING LOCATED AT
 80 EXCHANGE STREET
 PORTLAND, MAINE
 DORMER ADDITION
 MEZZANINE FRAMING PLAN

S4.0

THESE DRAWINGS HAVE BEEN DEVELOPED BY L&L STRUCTURAL ENGINEERING SERVICES, INC. FOR THE TITLED SET ONLY. THE DRAWINGS ARE THE SOLE PROPERTY OF L&L ENGINEERING SERVICES, INC. AND THEY SHALL NOT BE USED, LEFT, COPIED OR ALTERED WITHOUT THE WRITTEN CONSENT OF L&L STRUCTURAL ENGINEERING SERVICES, INC.