


ROOF FRAMING PLAN

1/4" = 1'-0"

- NOTES:
- SEE GENERAL NOTES ON DWG S0.1.
 - "E" INDICATES: EXISTING CONDITIONS, OR MEMBERS.
 - "TYP." INDICATES: TYPICAL (ALSO SEE GENERAL NOTE #5).
 - "V.I.F." INDICATES: G.C. SHALL "VERIFY IN FIELD" EXISTING DIMENSIONS, ELEVATIONS, OR CONDITIONS INDICATED AND REPORT ANY DISCREPANCIES TO THE ENGINEER.
 - "U.O.N." INDICATES: UNLESS OTHERWISE NOTED.
 - "S.S." INDICATES: STAINLESS STEEL.

L & L STRUCTURAL ENGINEERING SERVICES, INC.
 SIX Q STREET
 SOUTH PORTLAND, MAINE 04106
 PHONE: (207) 767-4830
 FAX: (207) 799-5432
 EMAIL: JLEASURE@L-L-ENG.COM

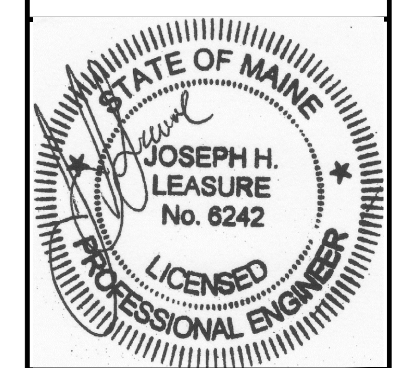

rev.	date	description	designed by	checked by	scale	date	plot date	project #
A	10/27/17	FOR REVIEW & COMMENT	JHL	JHL				
B	11/01/17	FOR PRICING AND PERMIT	JHL	JHL				
			JHL	JHL	AS NOTED	10/27/2017	11/01/2017	2017-029A

BUILDING LOCATED AT
 80 EXCHANGE STREET
 PORTLAND, MAINE
 DORMER ADDITION
 ROOF FRAMING PLAN

S6.0

THESE DRAWINGS HAVE BEEN DEVELOPED BY L&L STRUCTURAL ENGINEERING SERVICES, INC. FOR THE TITLED SET ONLY. THE DRAWINGS ARE THE SOLE PROPERTY OF L&L ENGINEERING SERVICES, INC. AND THEY SHALL NOT BE USED, REPRODUCED, COPIED OR ALTERED WITHOUT THE WRITTEN CONSENT OF L&L STRUCTURAL ENGINEERING SERVICES, INC.